


San Diego - Coronado Bridge

Caltrans Bridge No. 57-857 (11-SD-75-R20.49)


CSMIP Station No. 03679

Page 1 of 7

SENSOR LOCATIONS

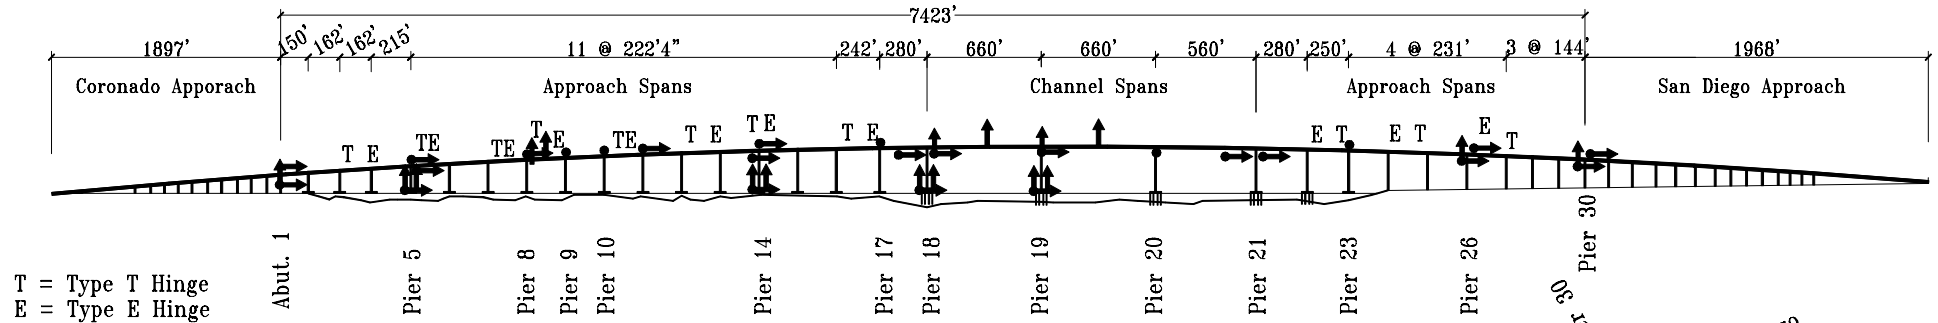

Elevation

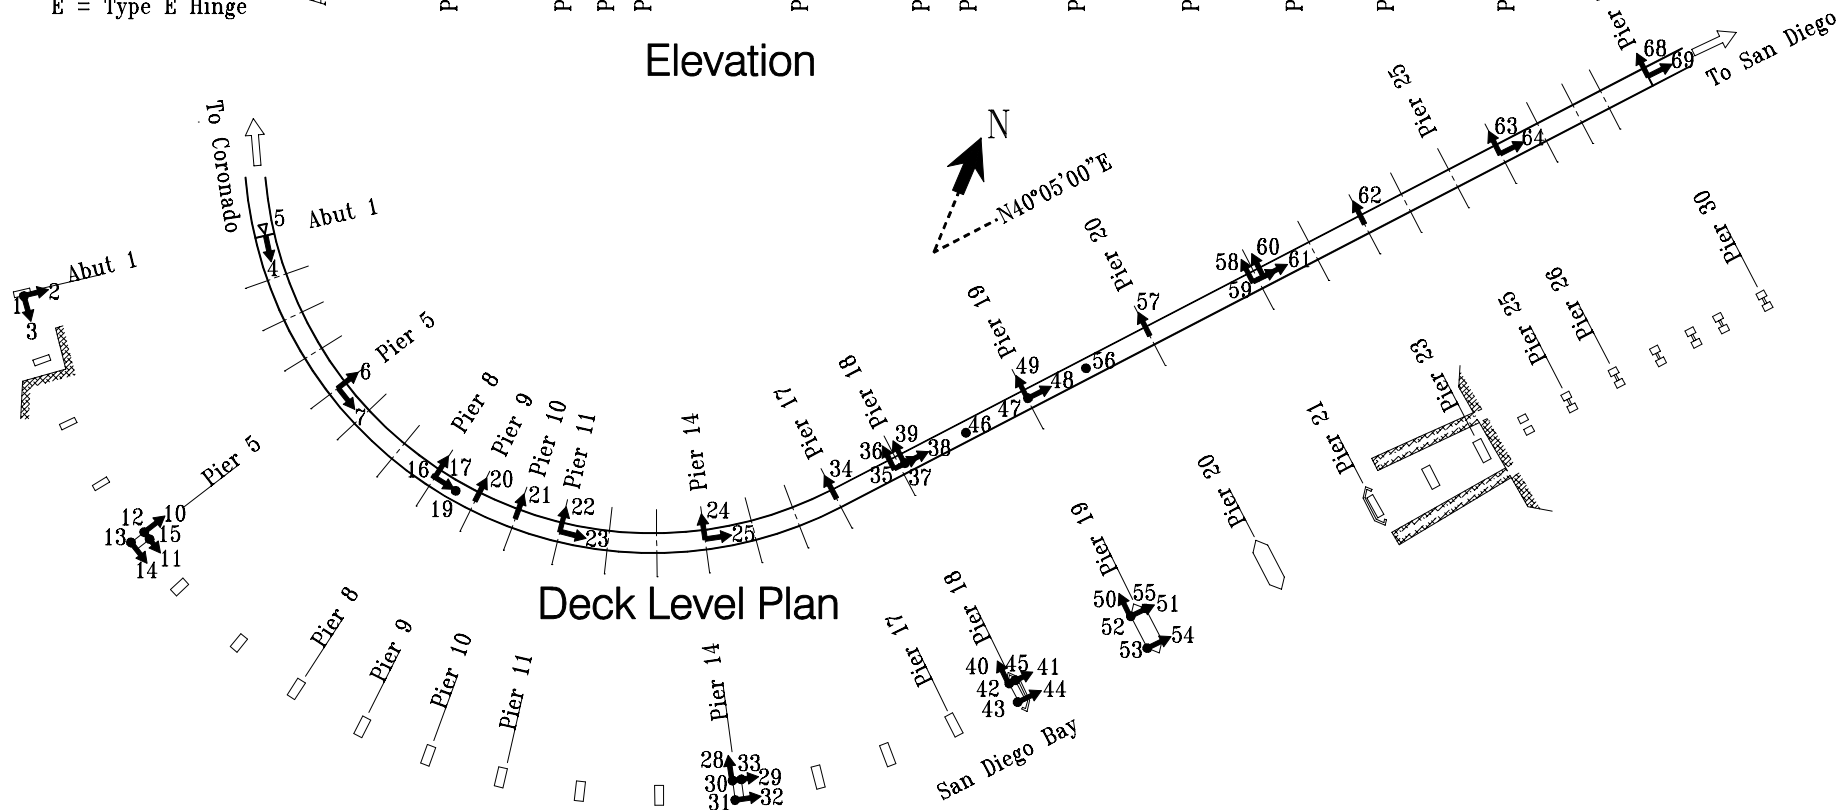

Deck Level Plan

Foundation Plan

03/14/02