



SENSOR LOCATIONS

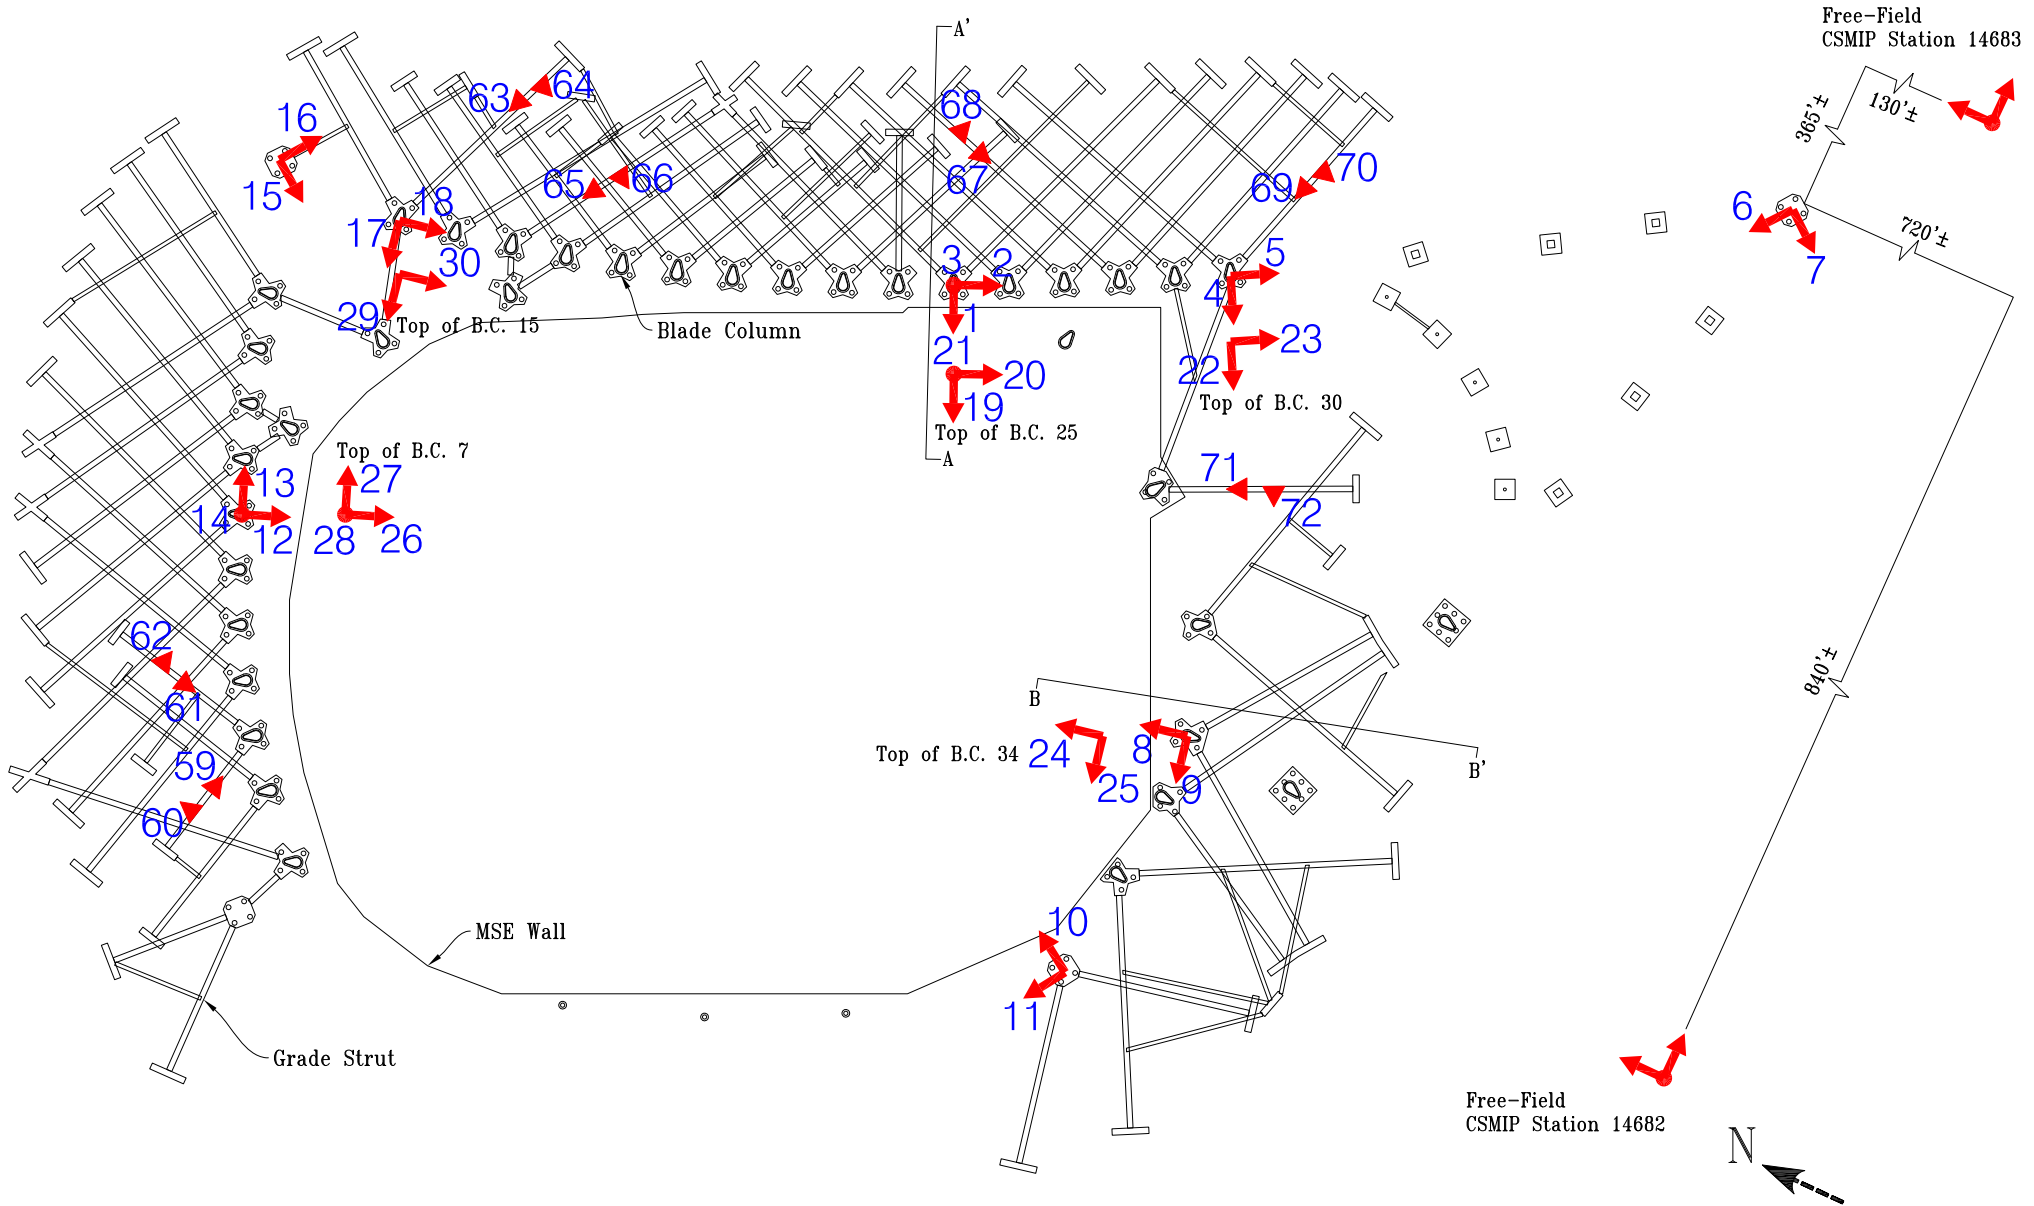

Notes:
B.C. = Blade Column
MSE = Mechanically Stabilized Earth
▲ = Relative Displacement Sensor


Upper Foundation Plan

SENSOR LOCATIONS

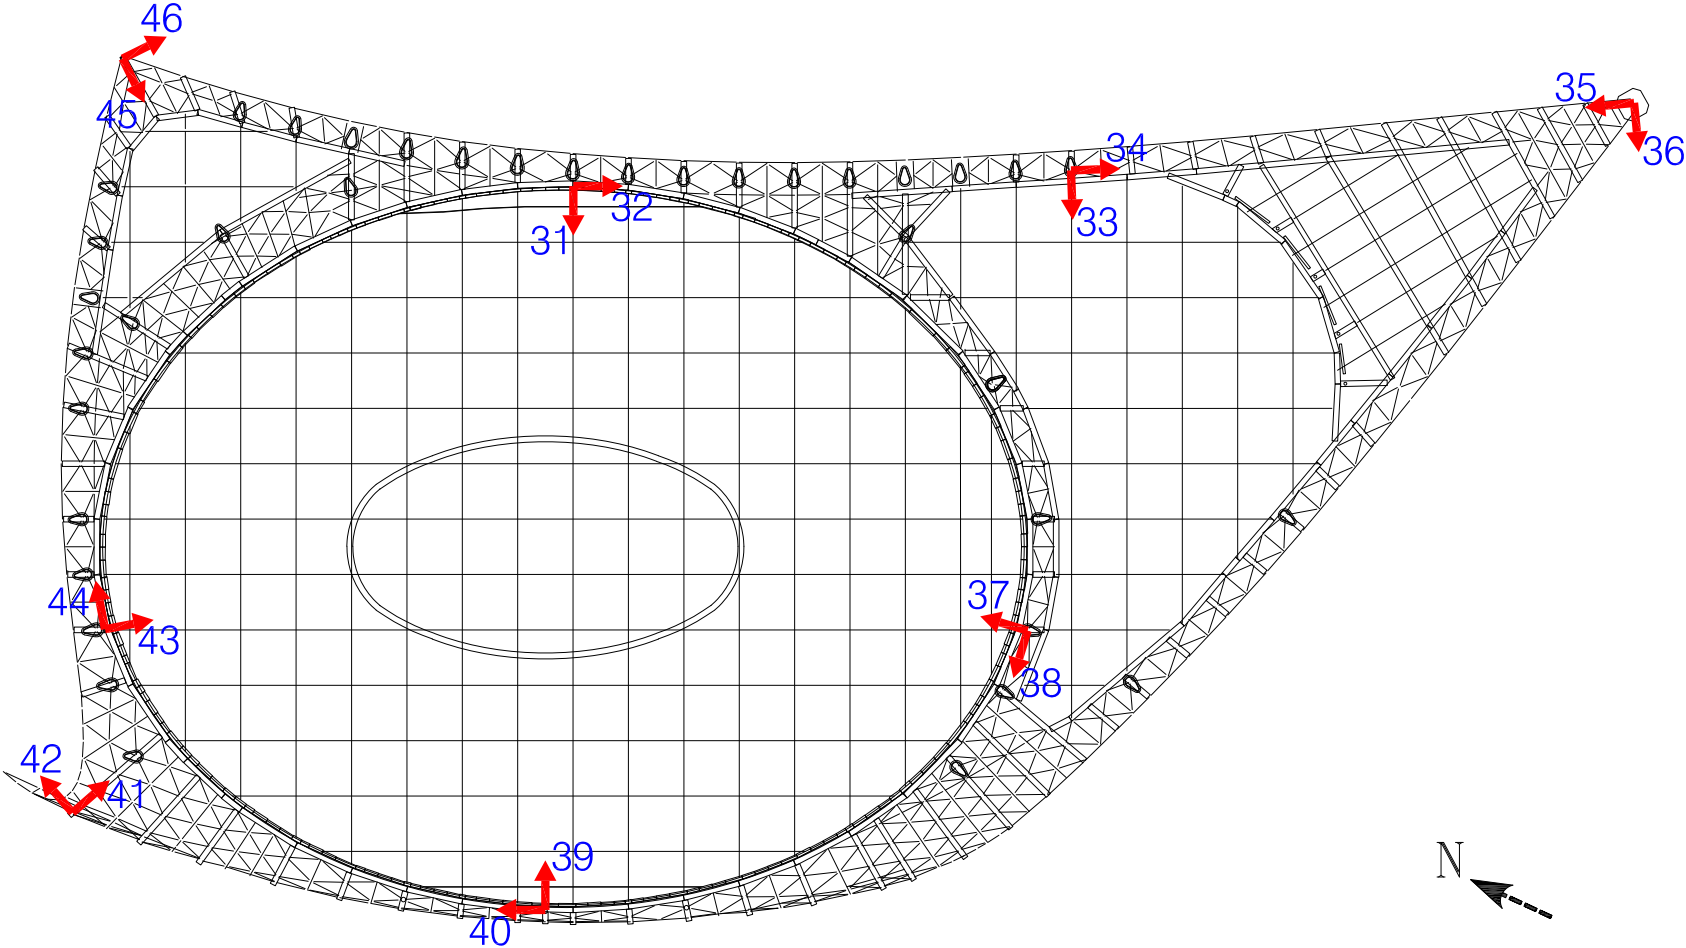


Roof Framing Plan


SENSOR LOCATIONS

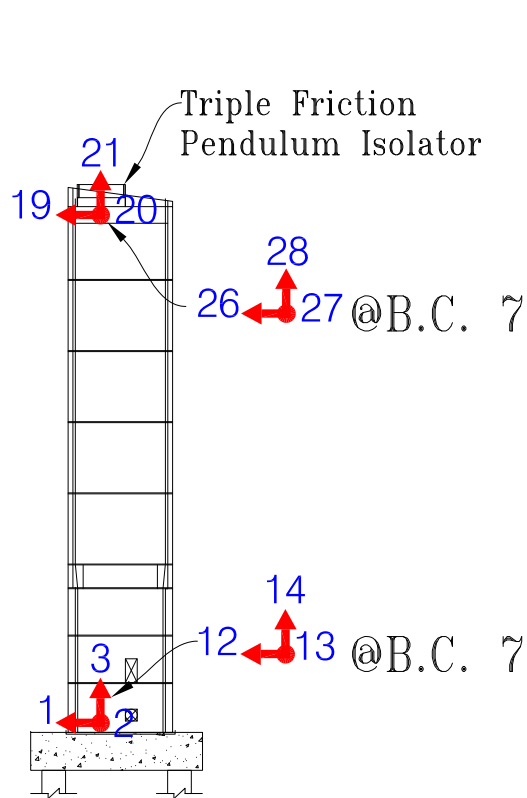

Section @ Blade Column 25
(B.C. 7 Similar)

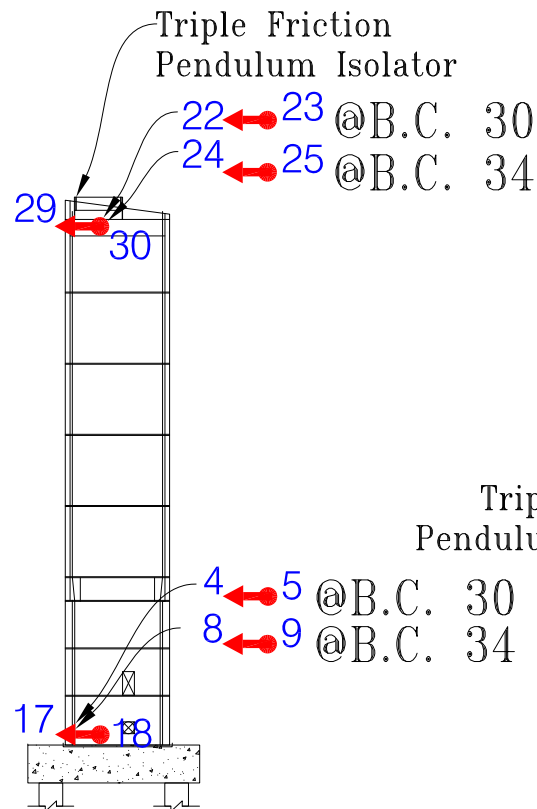


Section @ Blade Column 15
(B.C. 30 & 34 Similar)

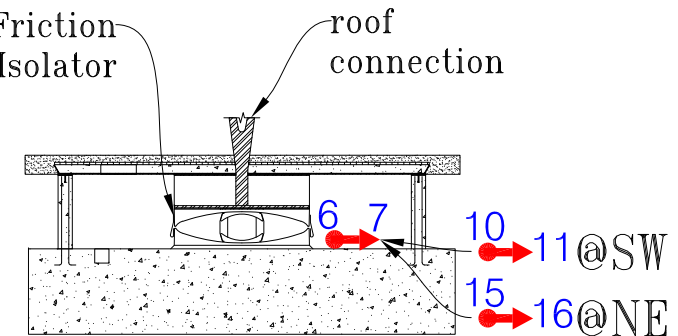


Section @ SE Abutment Moat
(SW & NE Abutments Similar)

SENSOR LOCATIONS

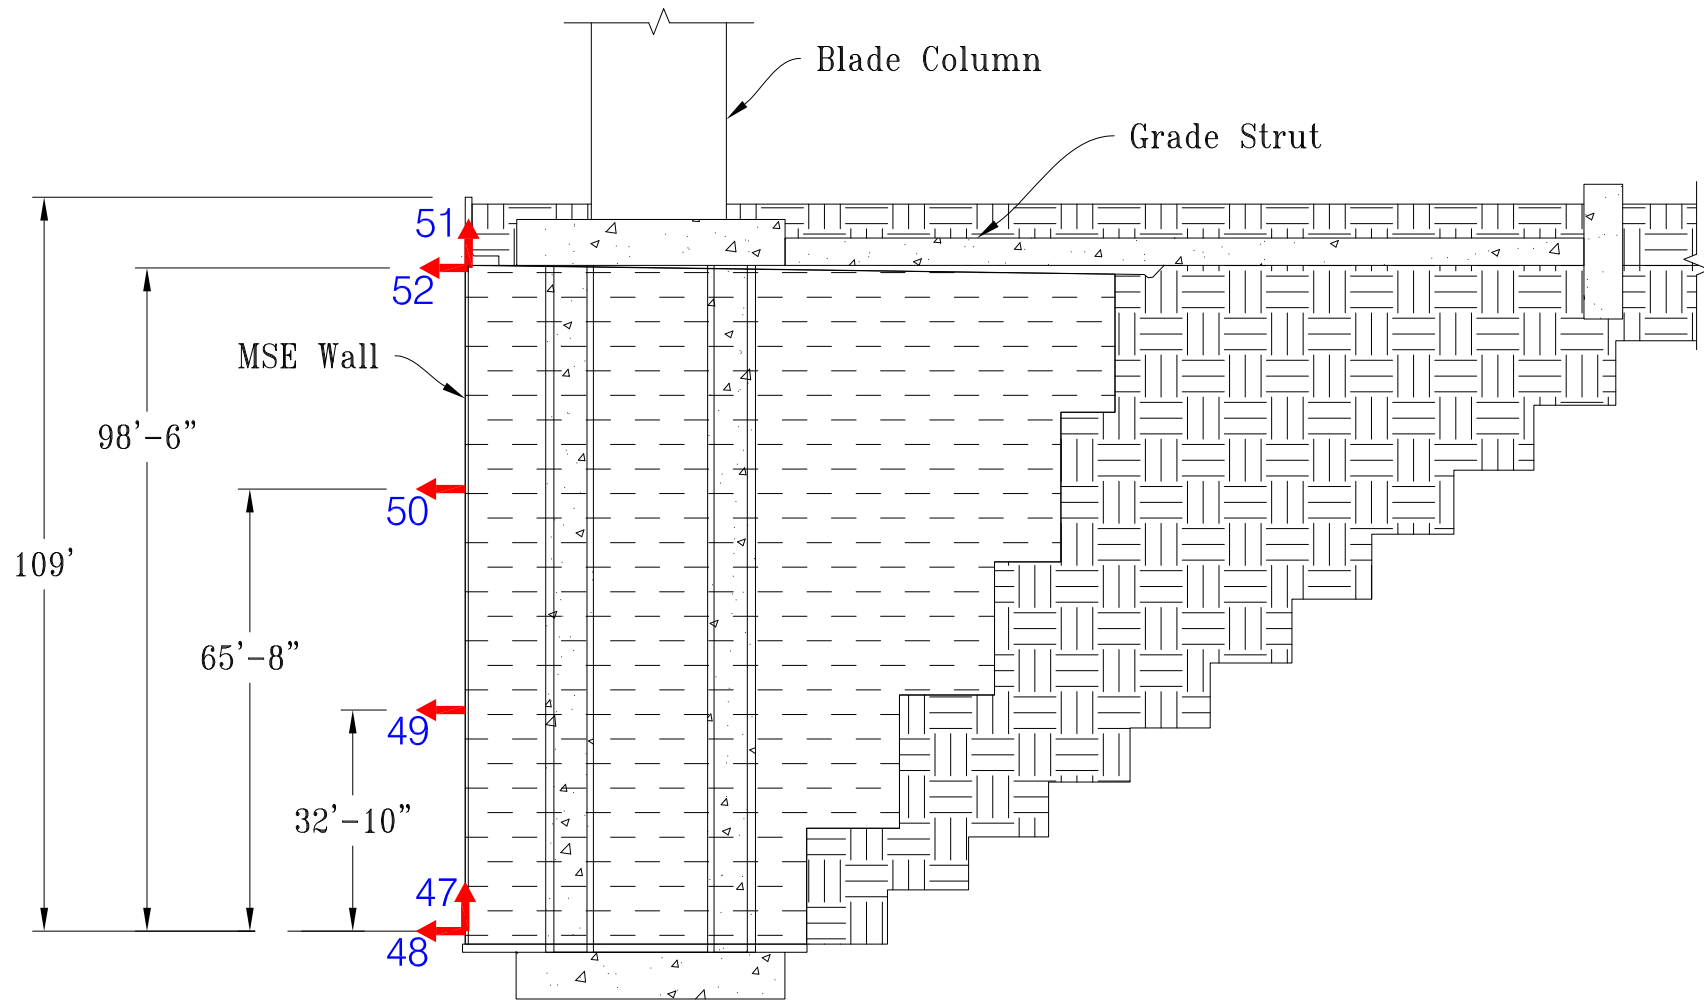

Section A - A' @ MSE Wall

SENSOR LOCATIONS

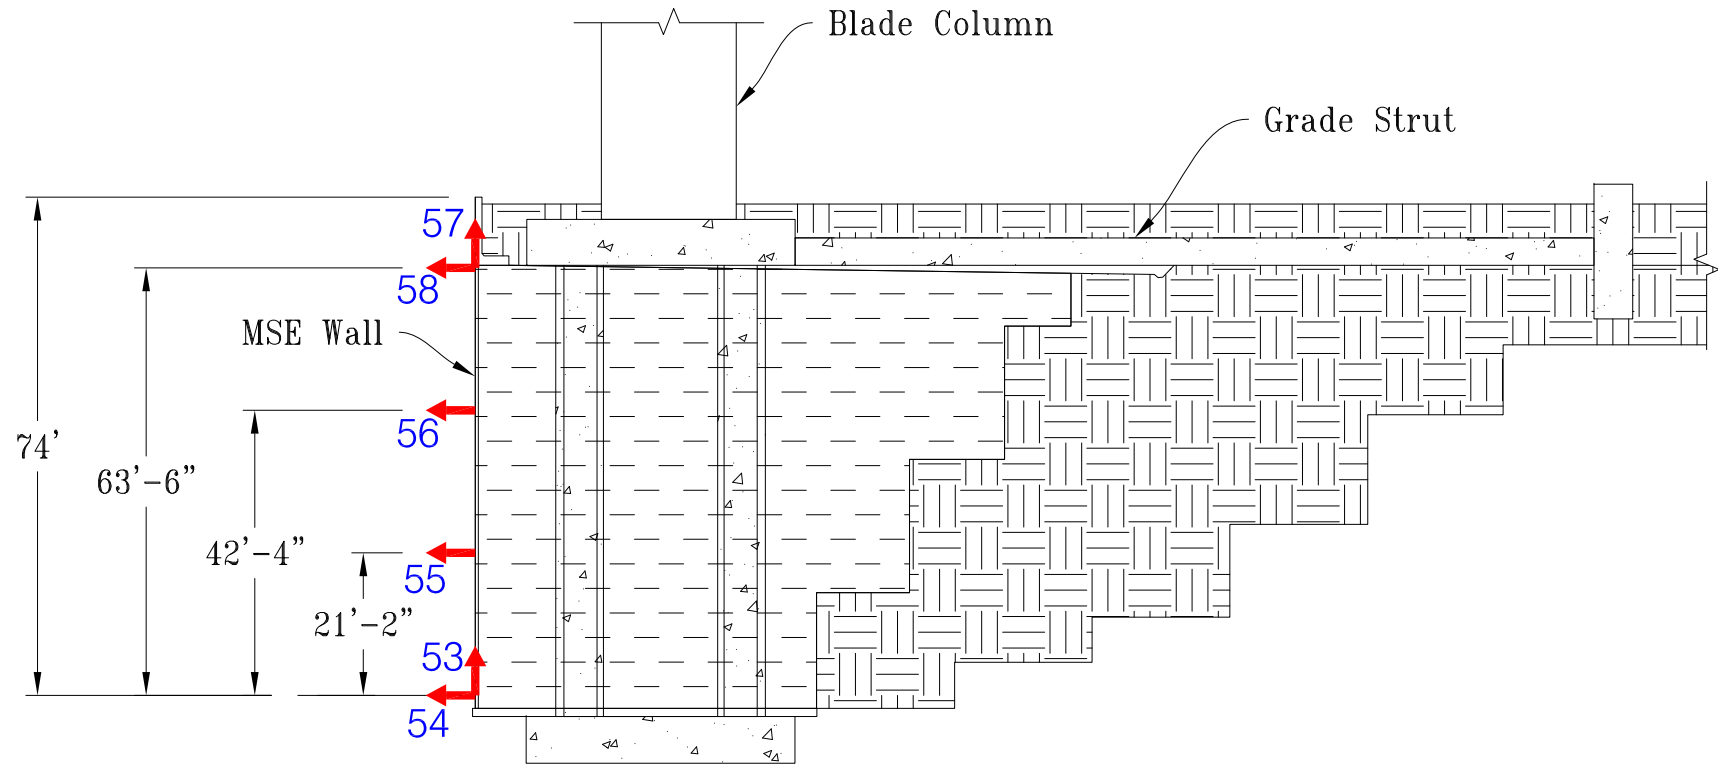

Section B - B' @ MSE Wall