


San Francisco - 7-story Govt Office Bldg

(CSMIP Station No. 58571)

SENSOR LOCATIONS

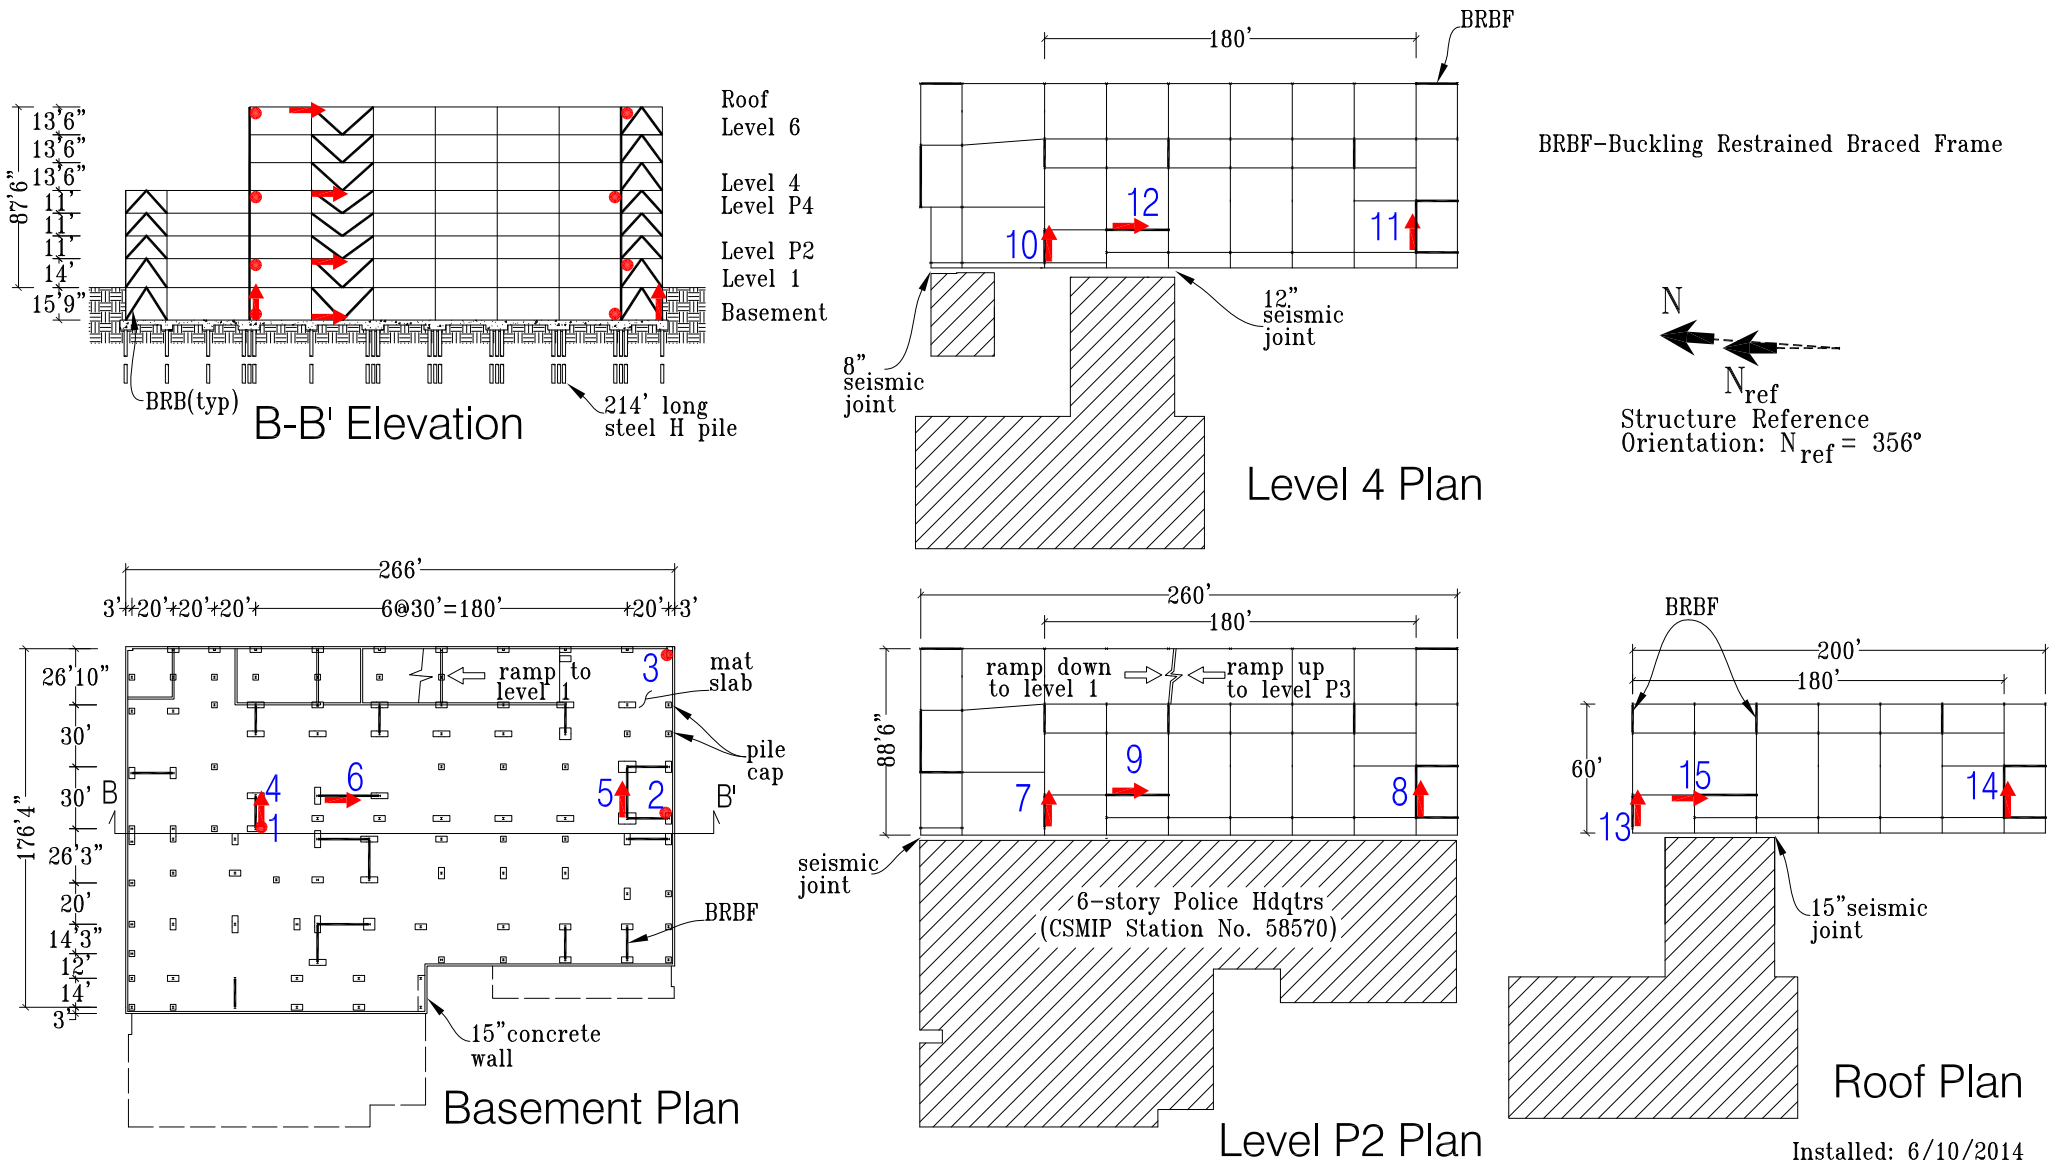

Installed: 6/10/2014
Diagram: 2/20/2014