


Oakland - SF Bay Bridge/East: Skyway


Caltrans Bridge No. 34-0006 (04-SF-80-8.7)

CSMIP Station No. 58601

SENSOR LOCATIONS - Skyway Structure

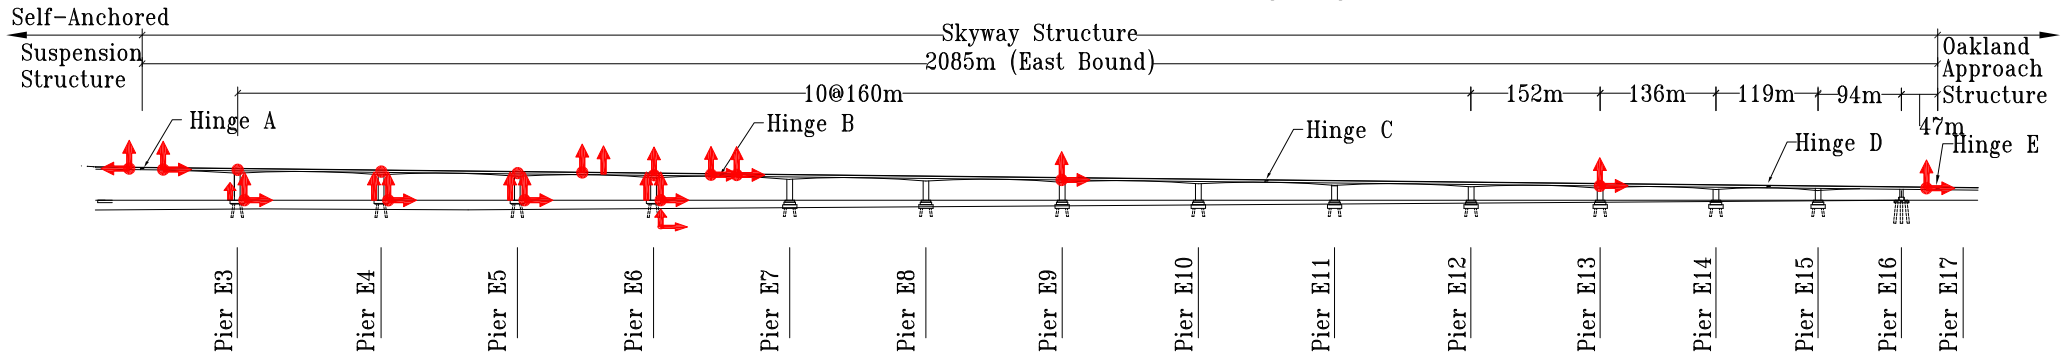

Skyway Structure Elevation

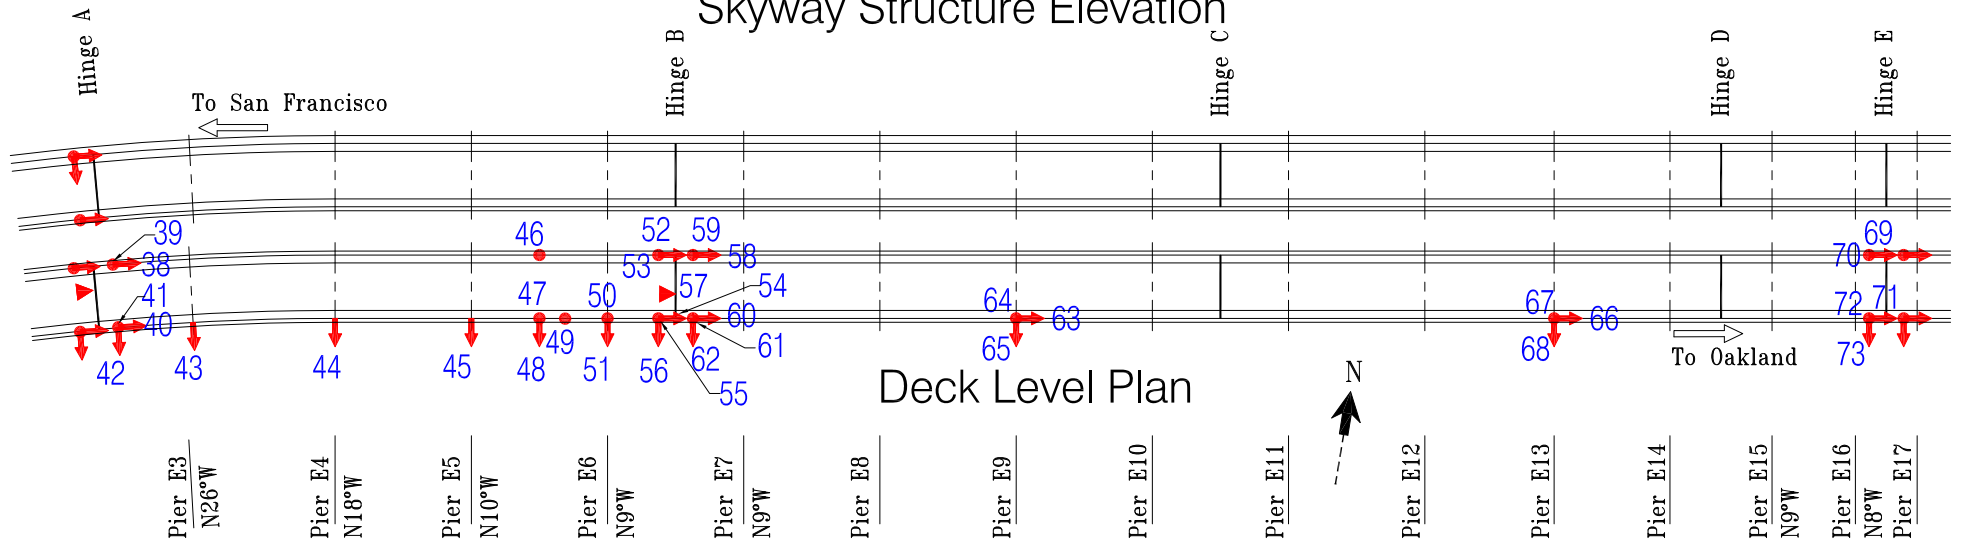

Deck Level Plan



Foundation Plan

Note: Sensors 23-34 are
in the pile of Pier E6

Installed: 8/28/2009
Diagram: 12/31/2014 rev.







Oakland - SF Bay Bridge/East: Skyway

Caltrans Bridge No. 34-0006 (04-SF-80-8.7)

CSMIP Station No. 58601

SENSOR LOCATIONS - Skyway Structure

Page 2 of 4

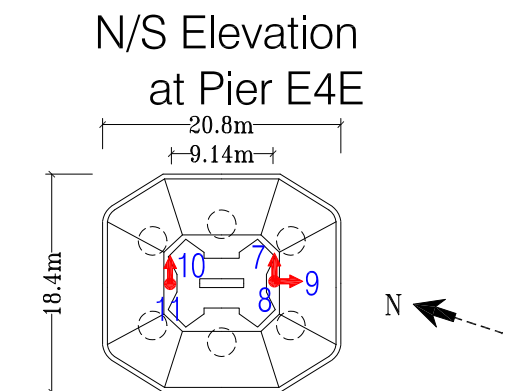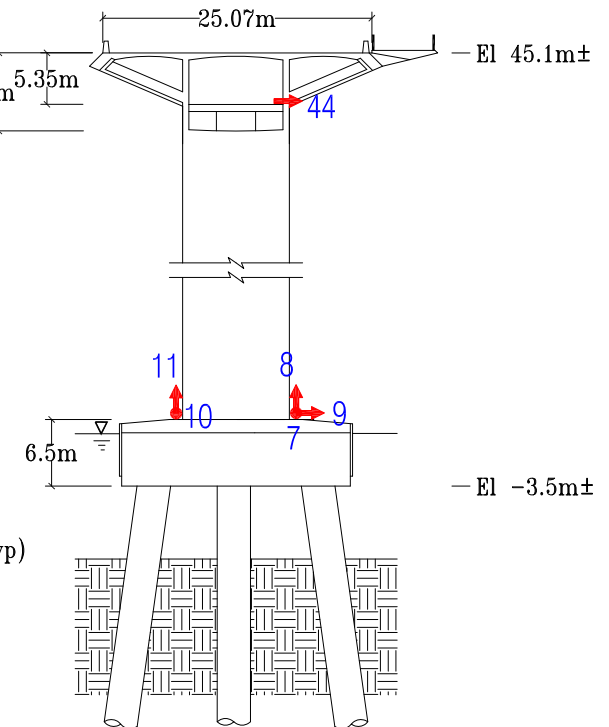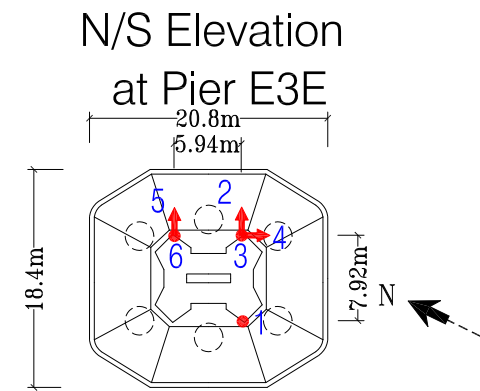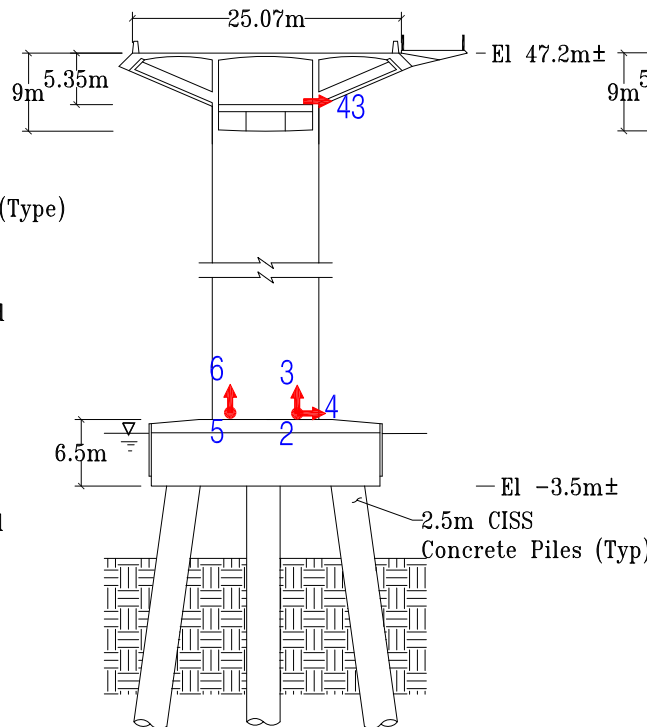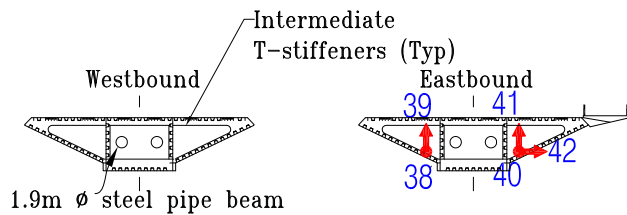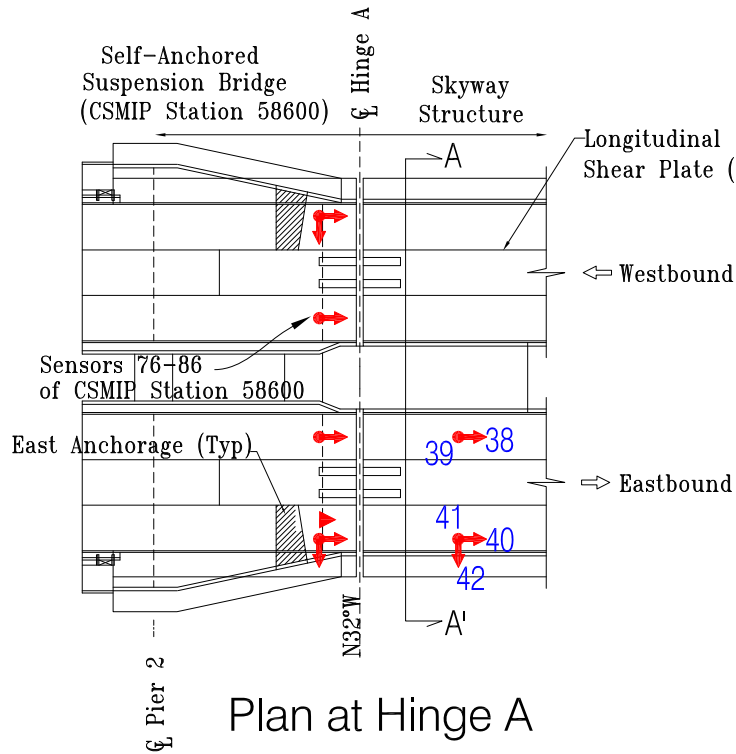


Installed: 8/28/2009
Diagram: 12/31/2014 rev.

Oakland - SF Bay Bridge/East: Skyway


Caltrans Bridge No. 34-0006 (04-SF-80-8.7)

CSMIP Station No. 58601


SENSOR LOCATIONS - Skyway Structure

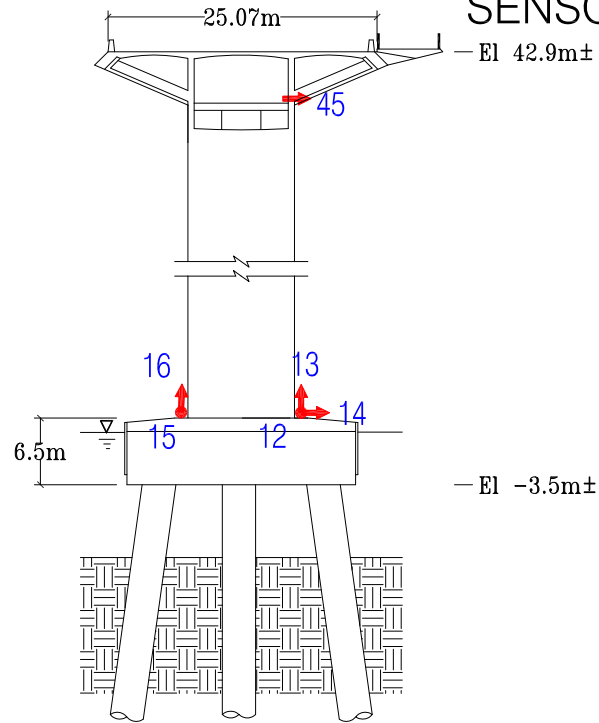


N/S Elevation at Pier E5E

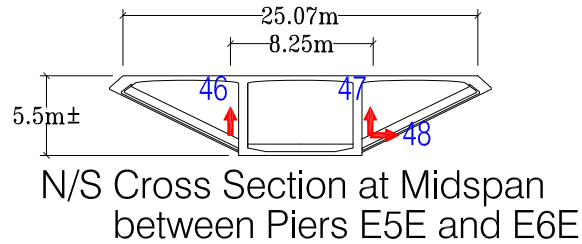


N/S Cross Section at Midspan between Piers E5E and E6E

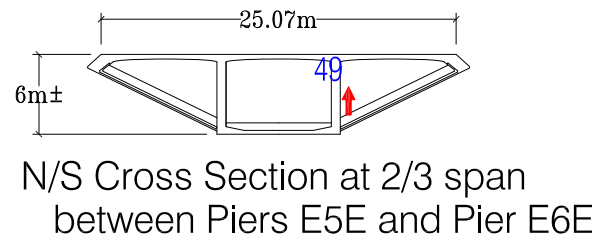


N/S Cross Section at 2/3 span between Piers E5E and Pier E6E

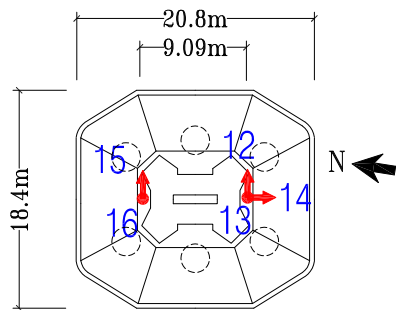

Footing Plan at Pier E5E

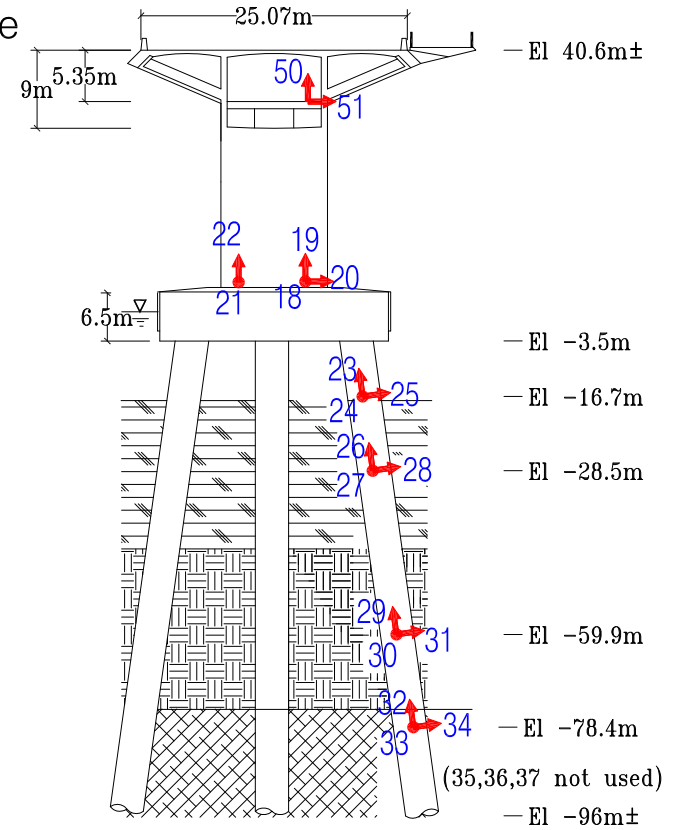

N/S Elevation at Pier E6E

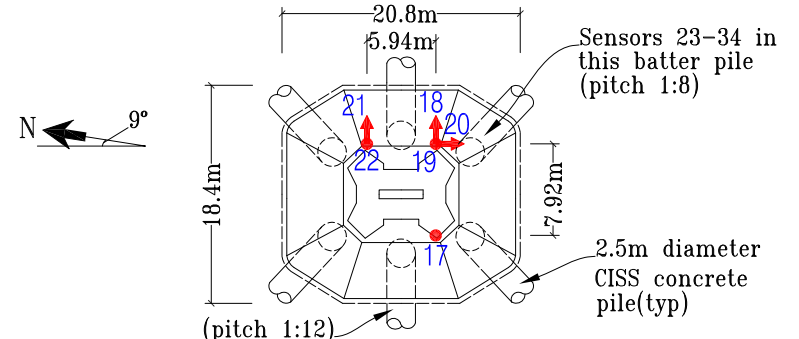

Footing Plan at Pier E6E








Oakland - SF Bay Bridge/East: Skyway

Caltrans Bridge No. 34-0006 (04-SF-80-8.7)

CSMIP Station No. 58601

Page 4 of 4

SENSOR LOCATIONS - Skyway Structure

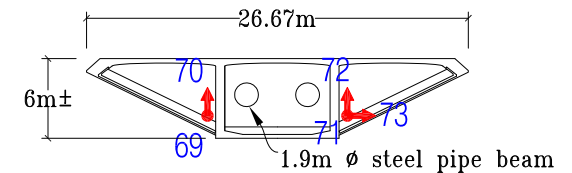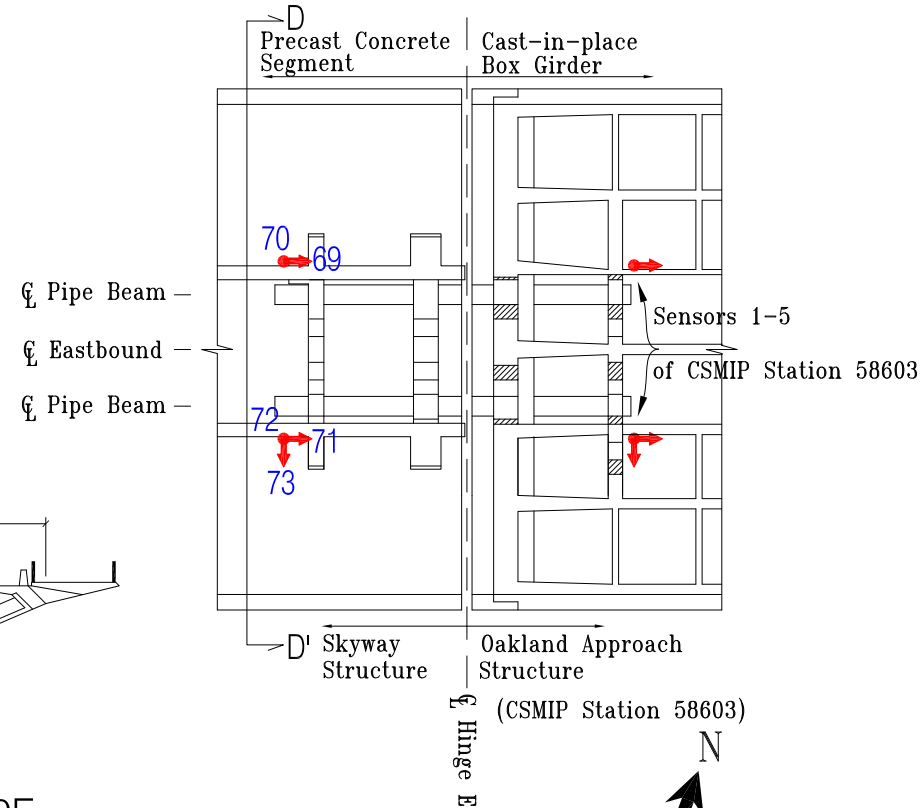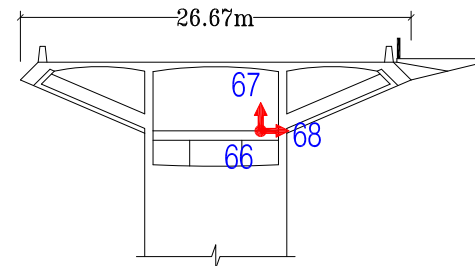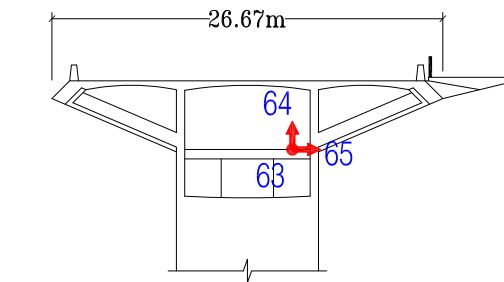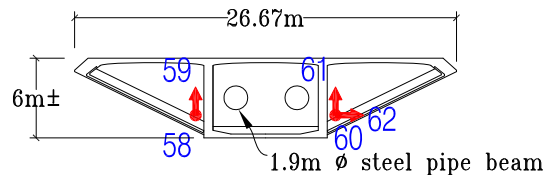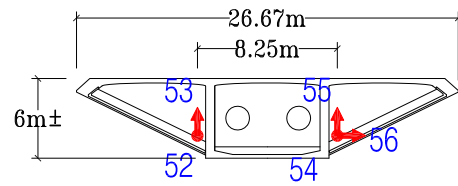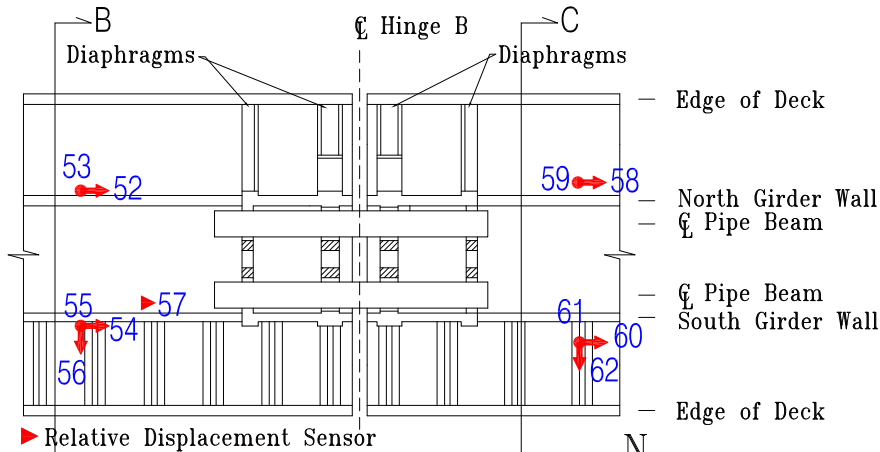

Installed: 8/28/2009
Diagram: 12/31/2014 rev.