



Norwalk - I605/105 Interchange Bridge
 Caltrans Bridge No. 53-2700G
 CSMIP Station No. 14085


SENSOR LOCATIONS

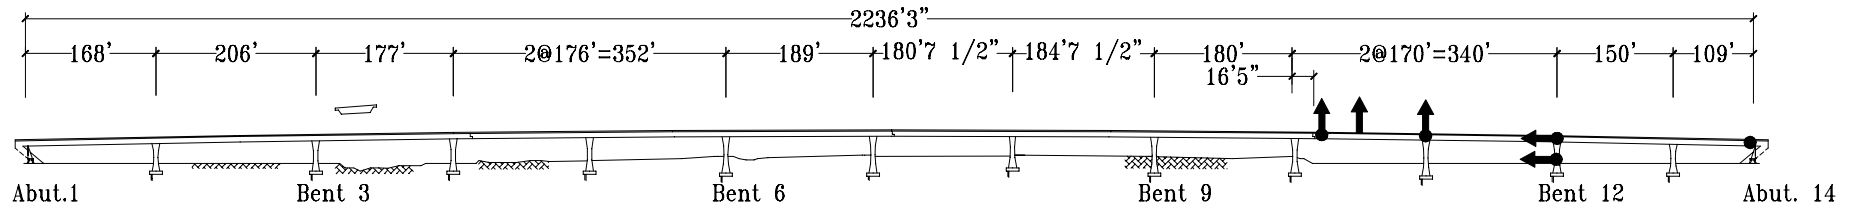


Elevation

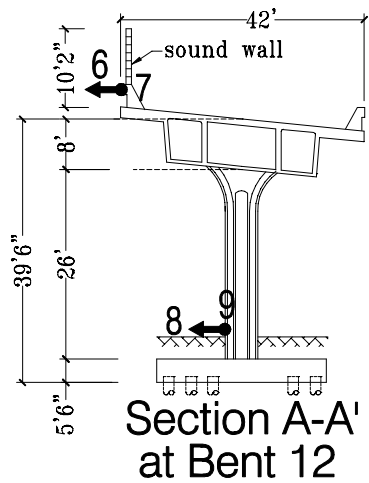

Section A-A'
at Bent 12

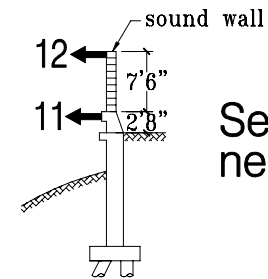

Section B-B'
near Abut 14

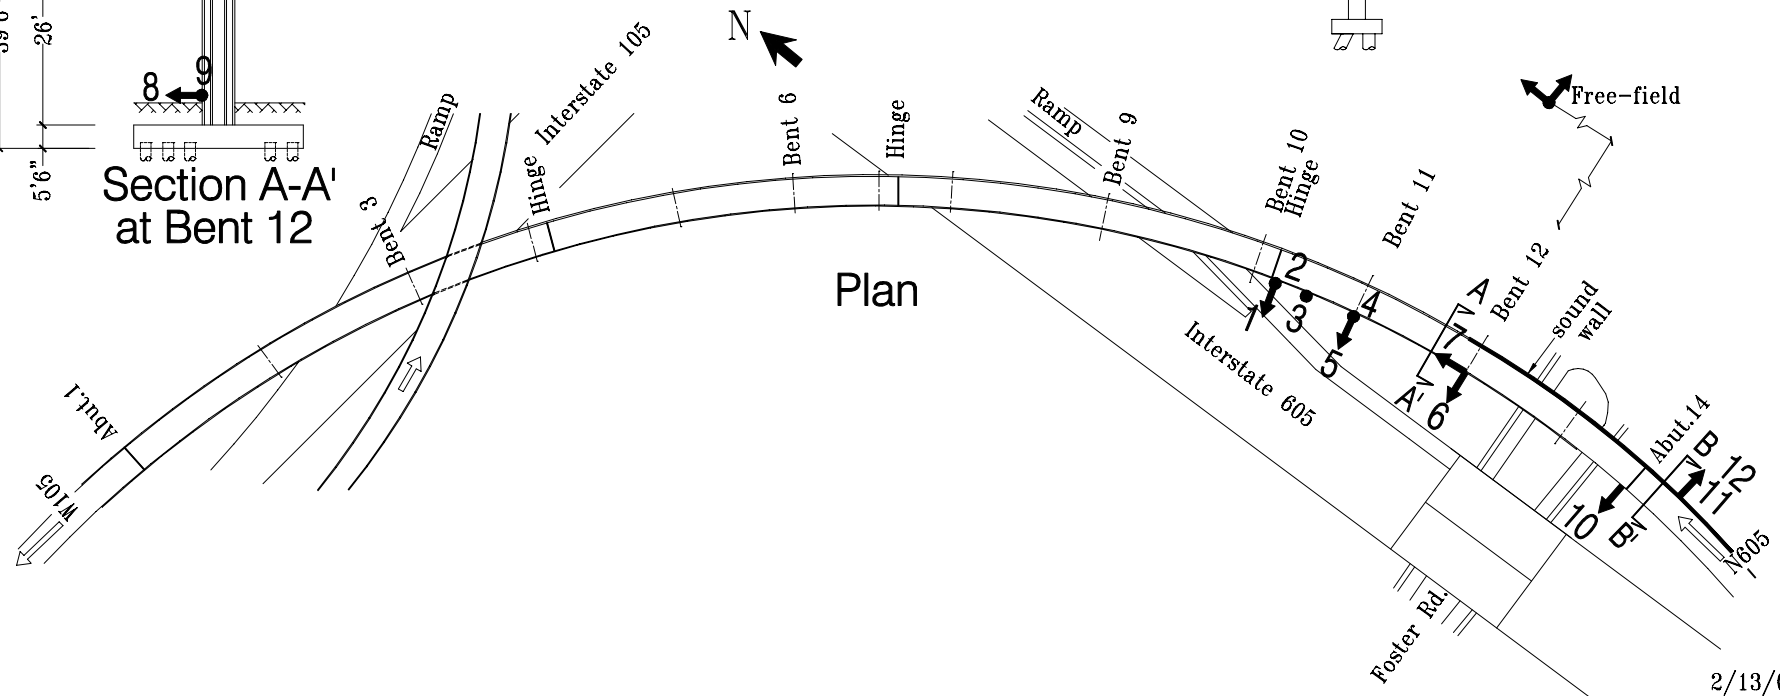

Plan