




SENSOR LOCATIONS

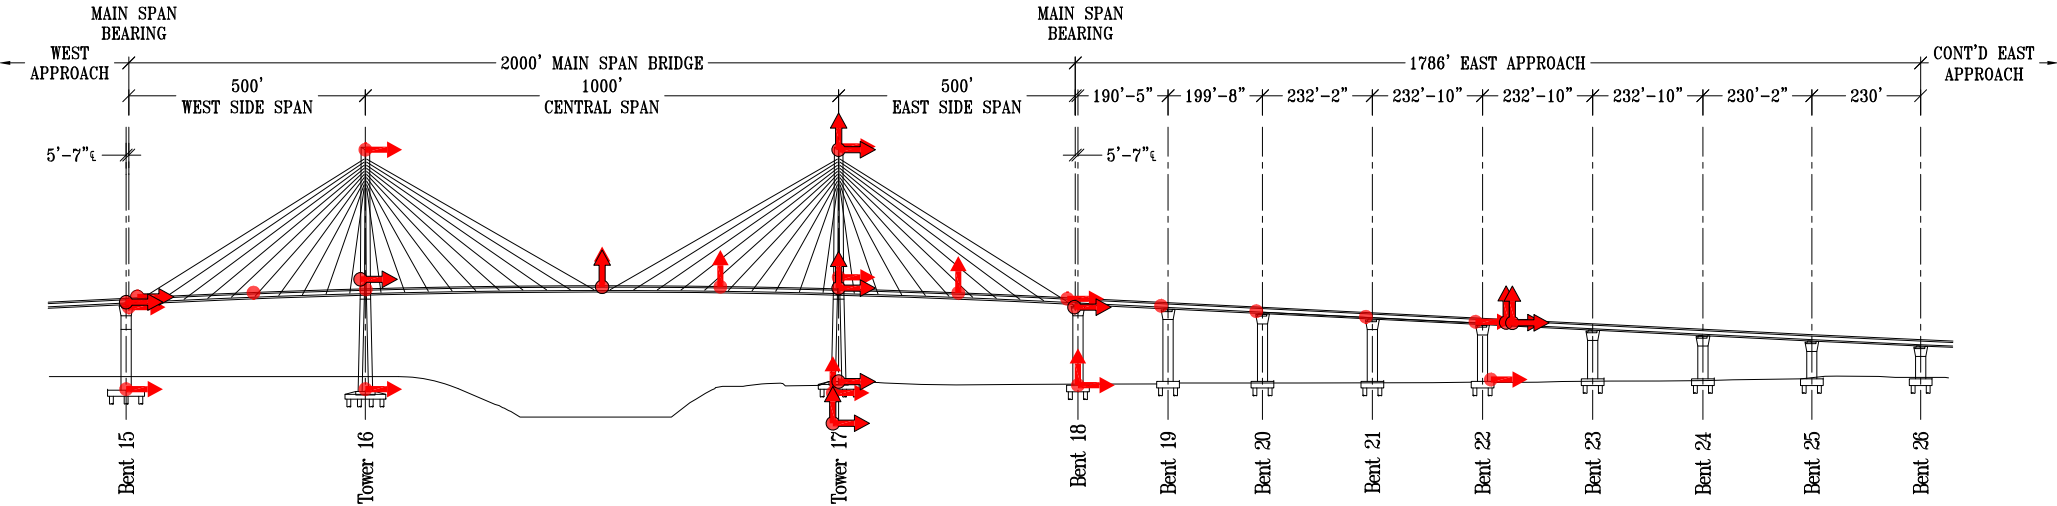

Elevation

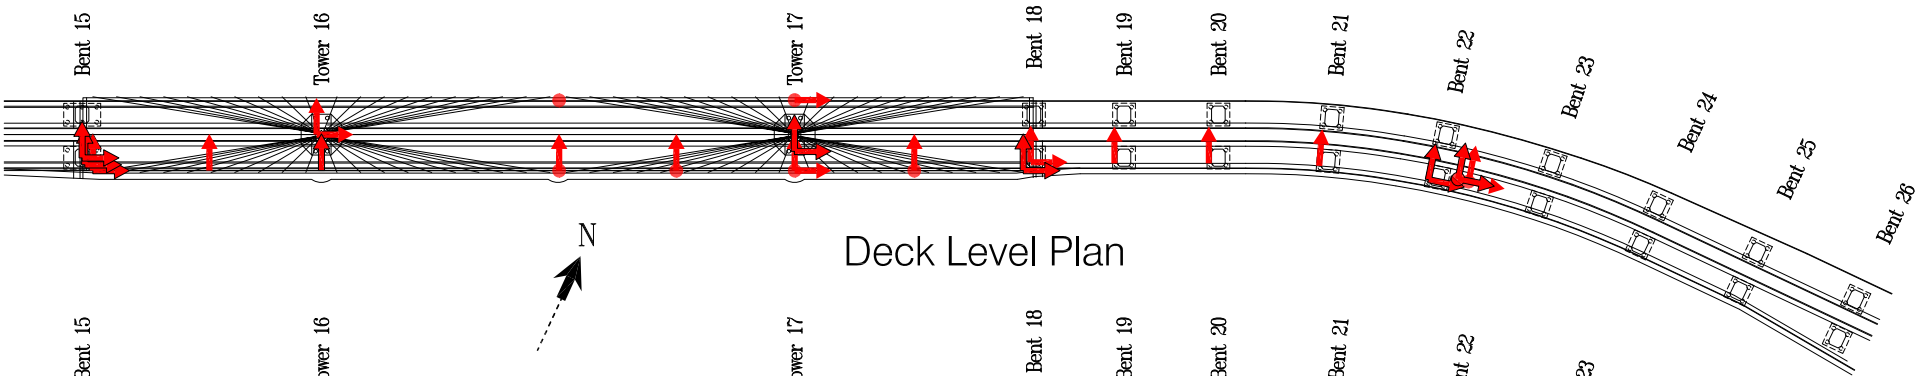


Deck Level Plan

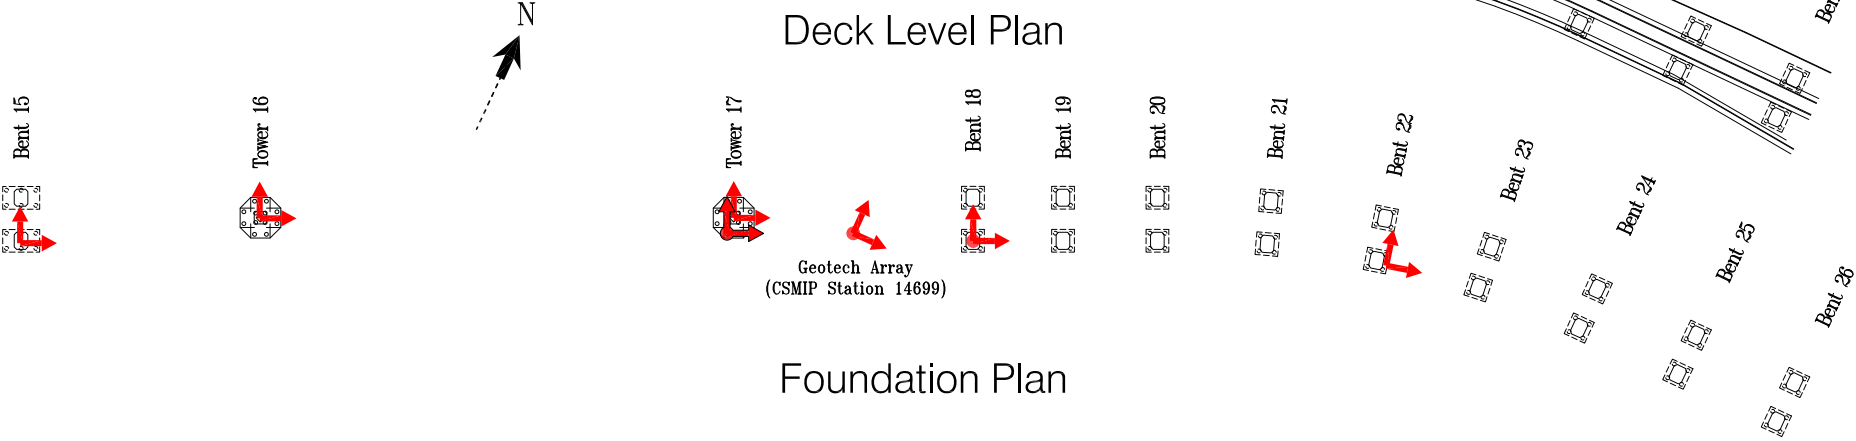


Foundation Plan


SENSOR LOCATIONS - Main Span Bridge

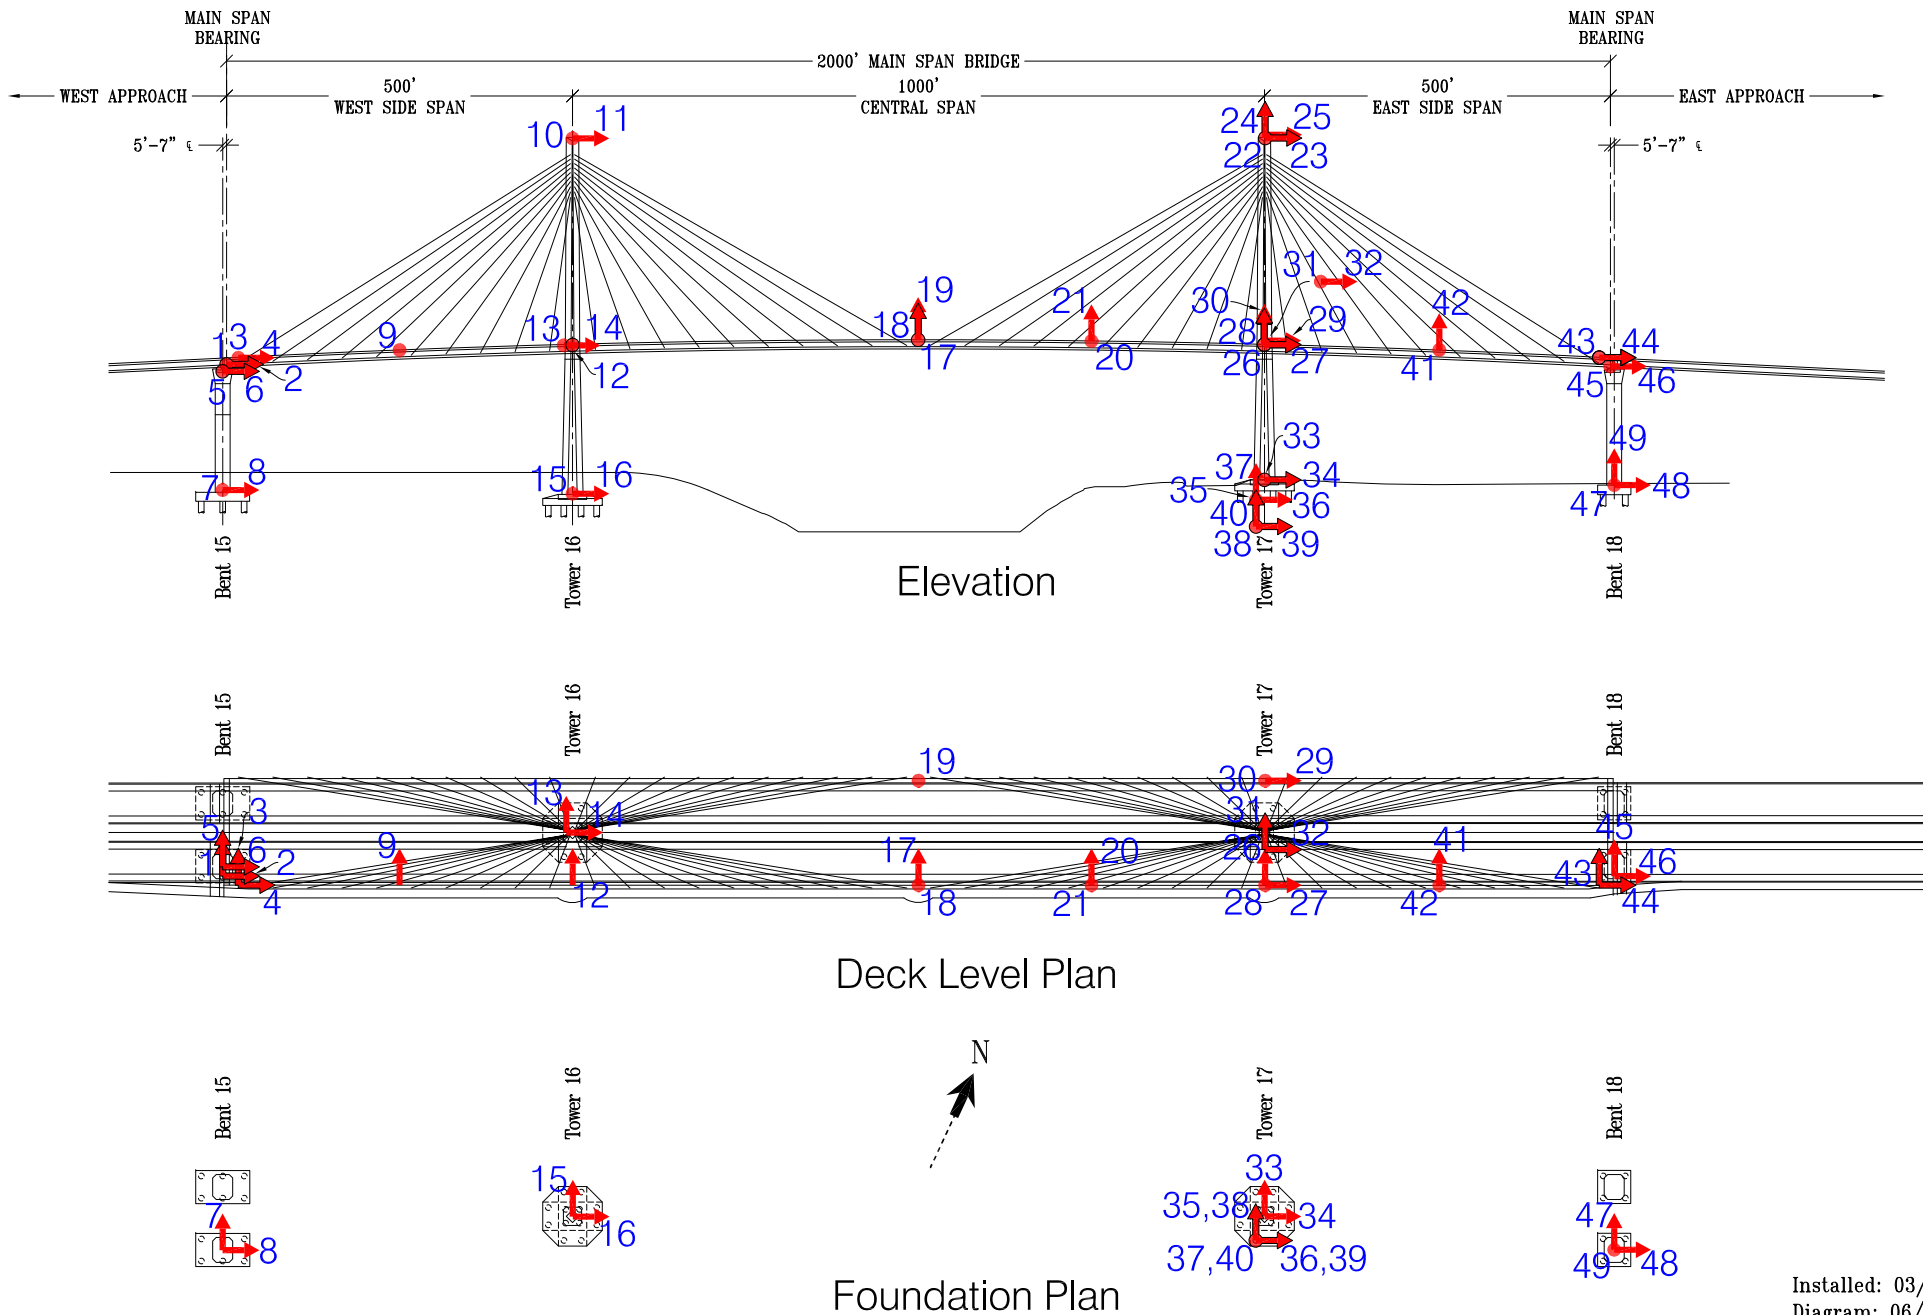


SENSOR LOCATIONS - East Approach

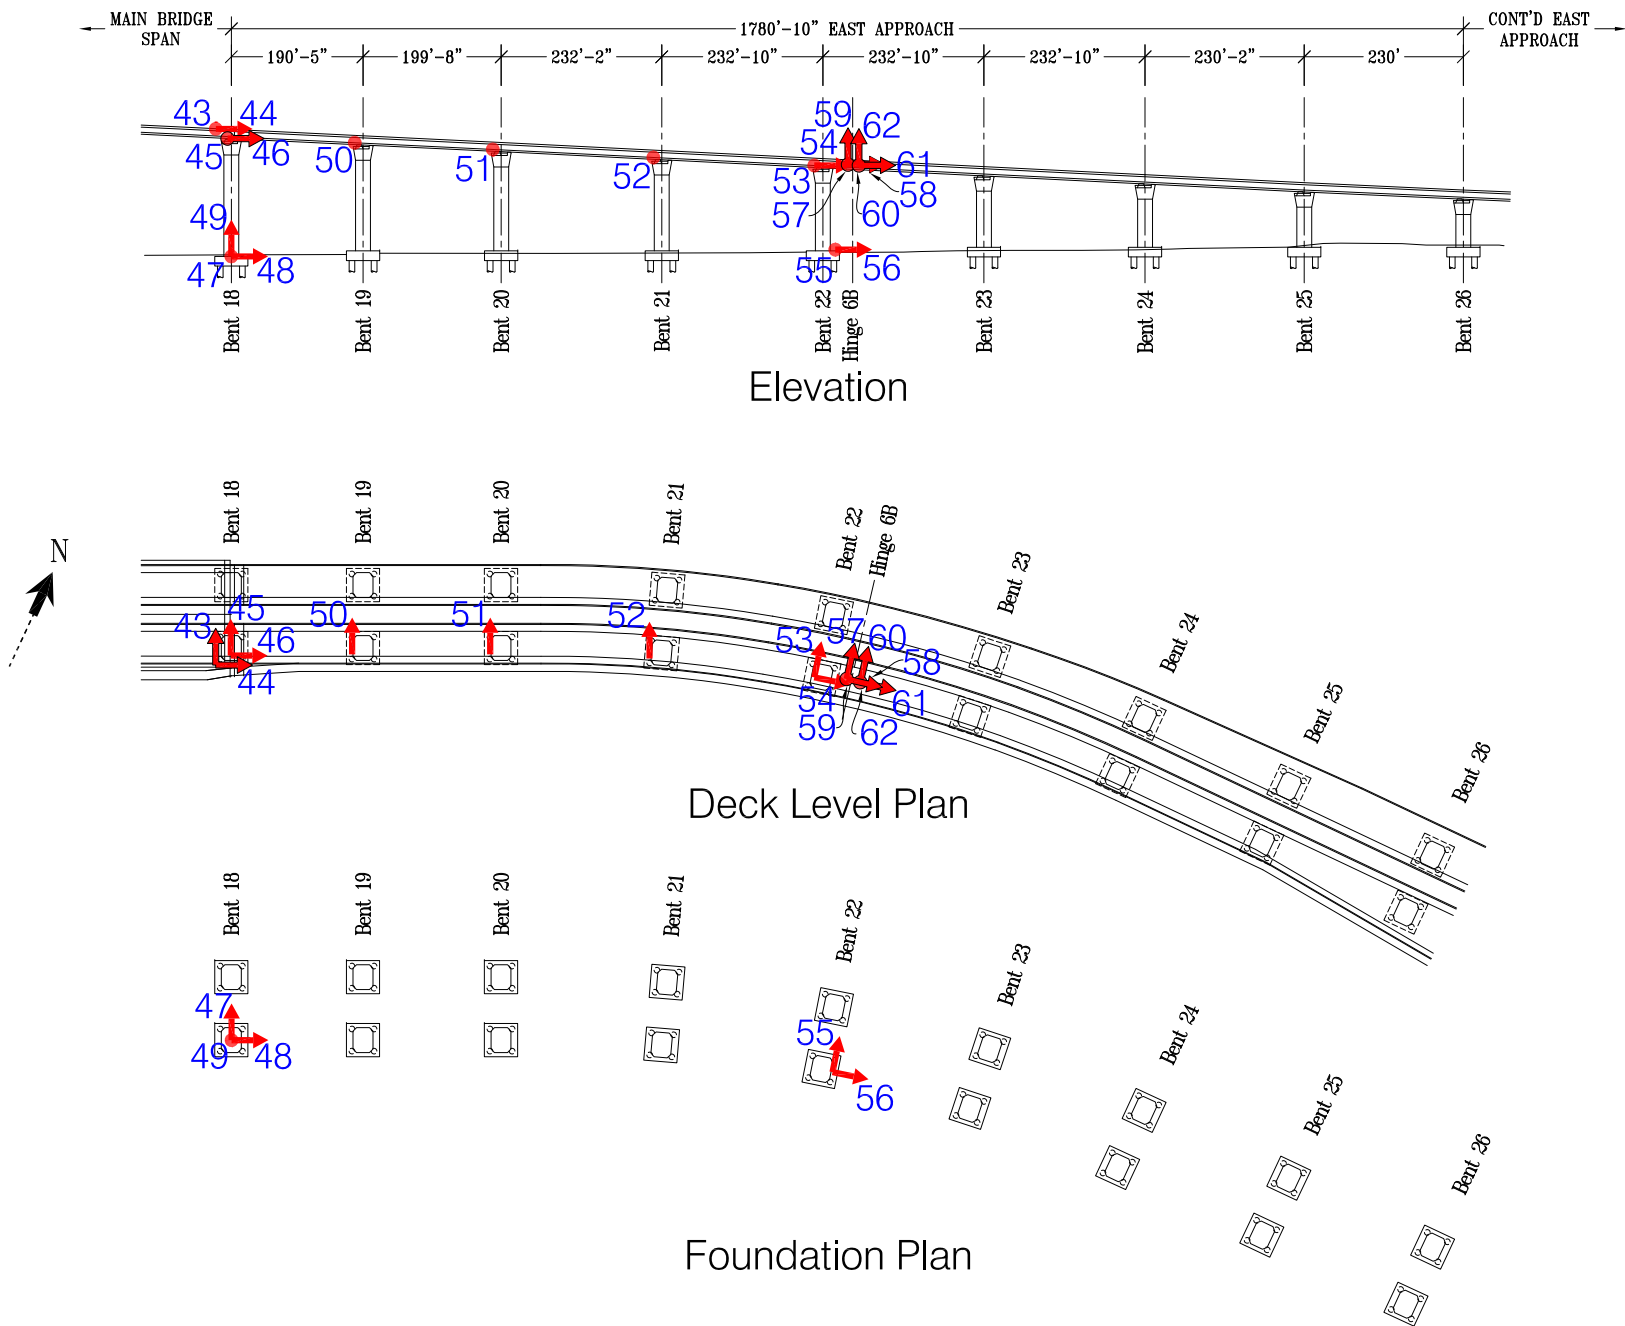


SENSOR LOCATIONS - Bent 15 & Bent 18

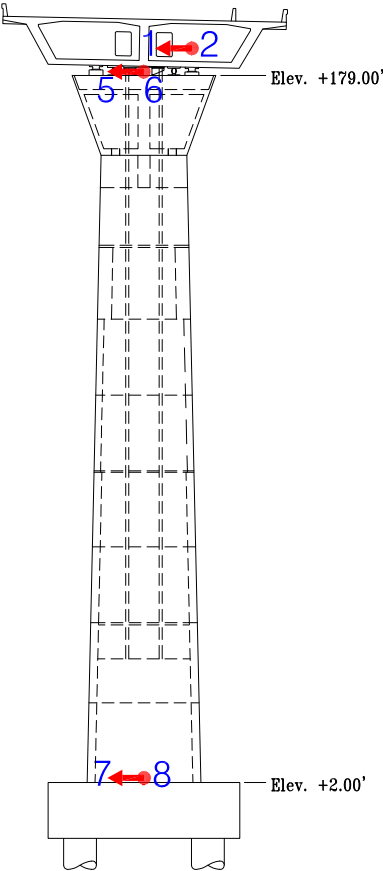


N-S Elevation @
Bent 15

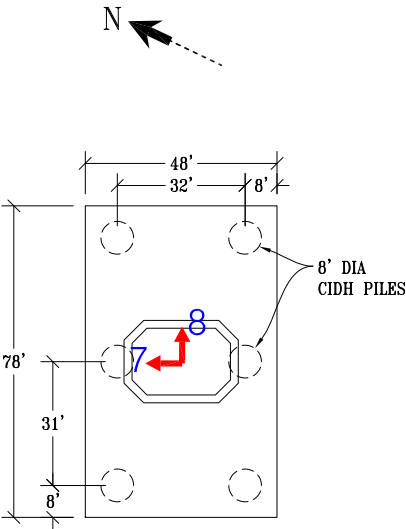

Pile Cap @
Bent 15

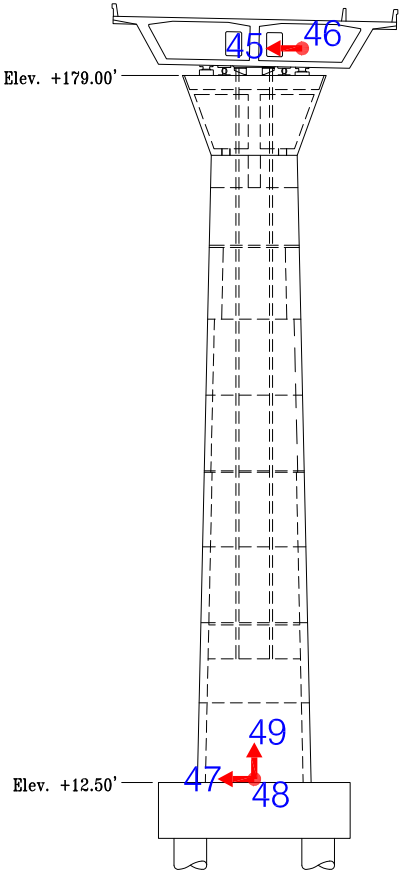


N-S Elevation @
Bent 18

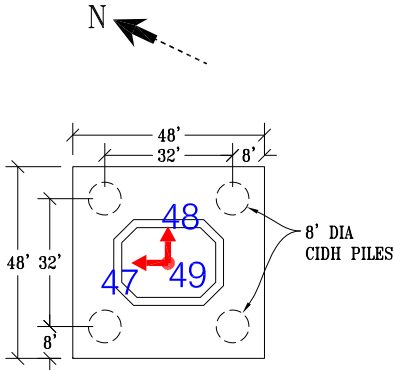


Pile Cap @
Bent 18


SENSOR LOCATIONS - Tower 16

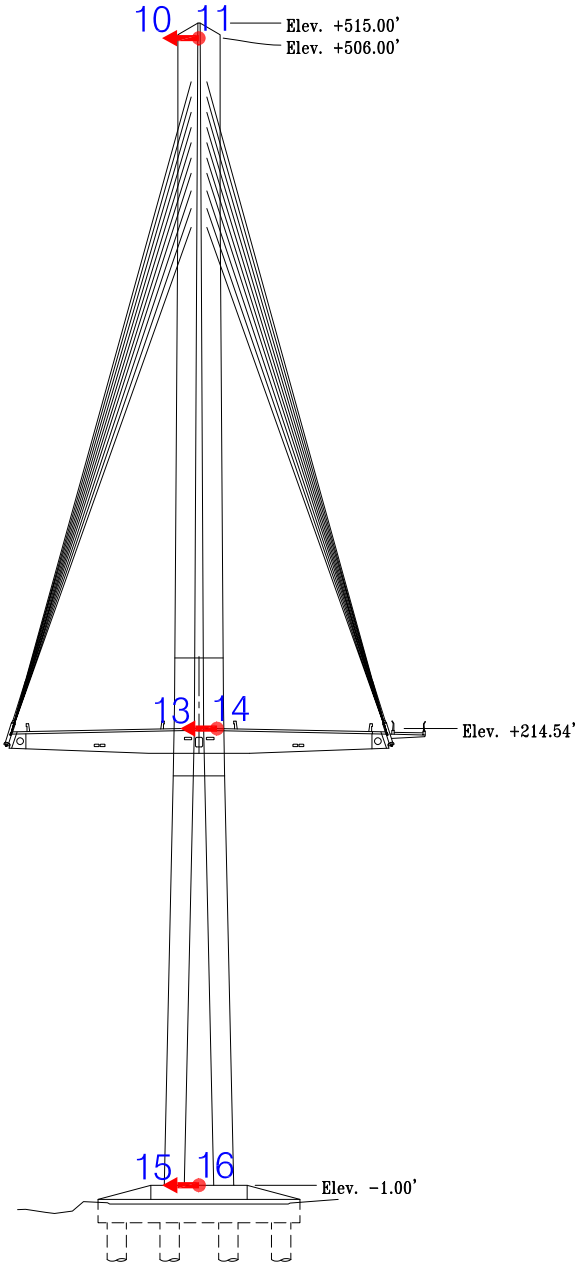


N-S Elevation @ Tower 16

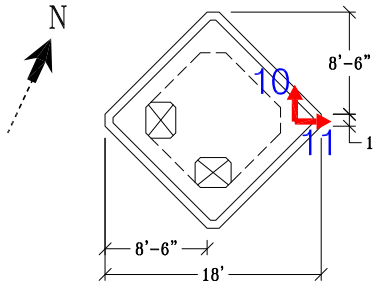

Section @ Tower 16
(Elev. +506.00')


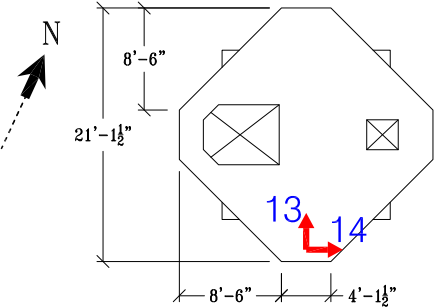


Section @ Tower 16
(Elev. +214.54')

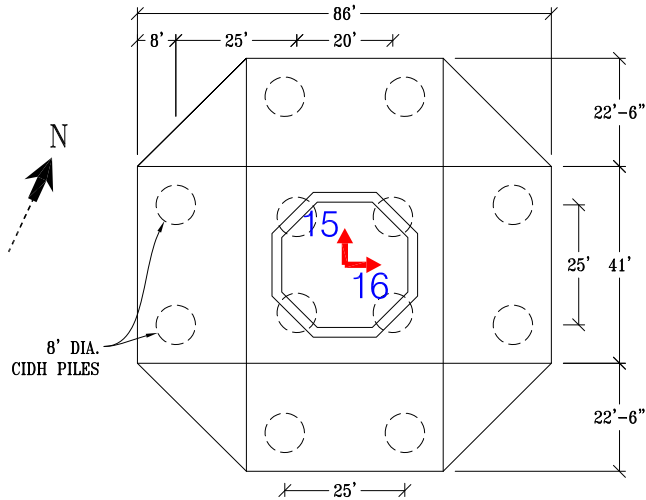


Pile Cap @ Tower 16
(Elev. -1.00')


SENSOR LOCATIONS - Tower 17

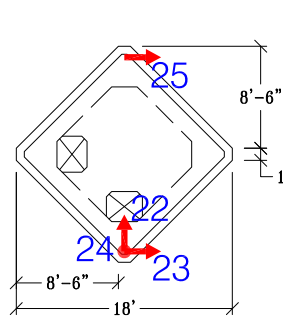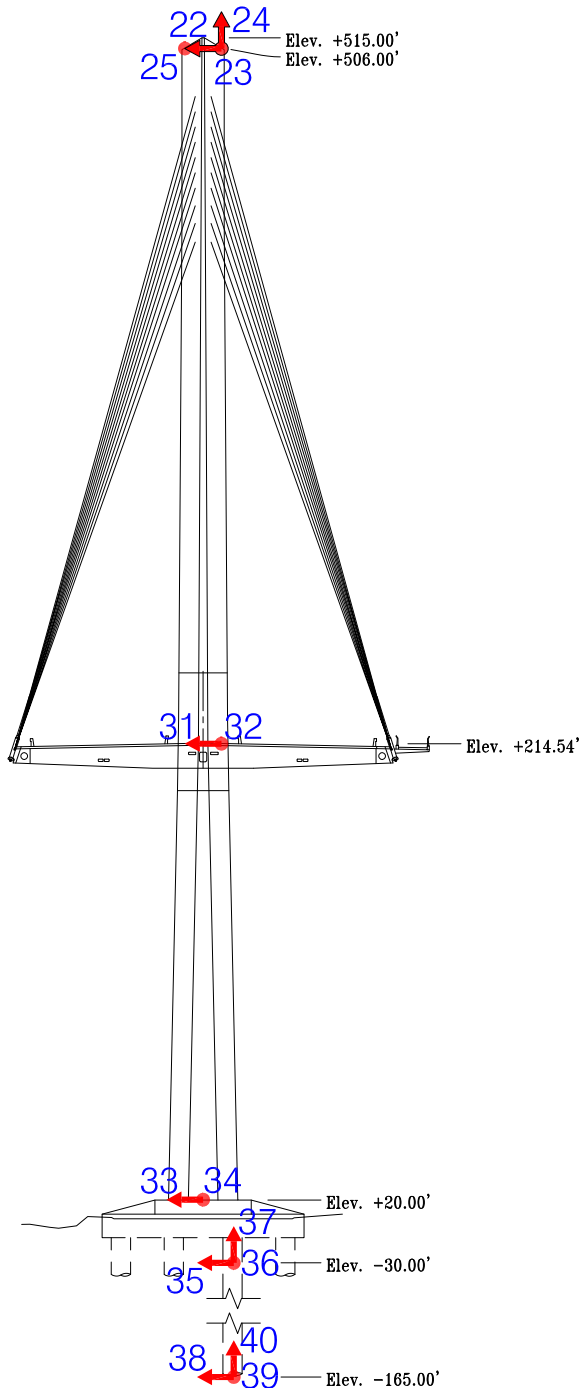

Section @ Tower 17
(Elev. +506.00')

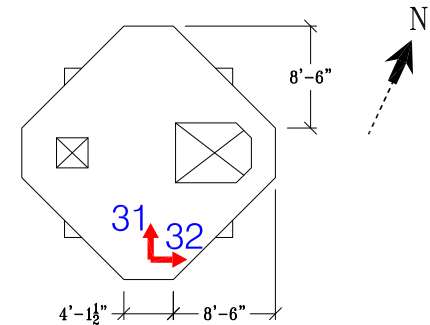


Section @ Tower 17
(Elev. +214.54')

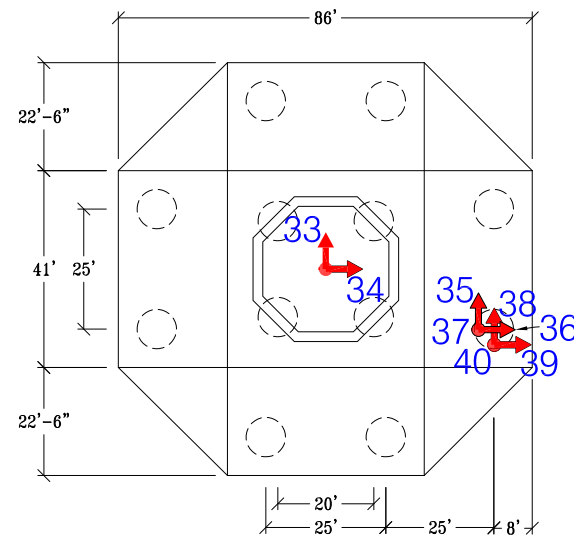


Pile Cap @ Tower 17
(Elev. +20.00')


SENSOR LOCATIONS

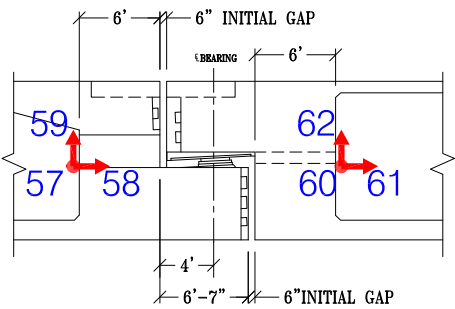


Section @ Hinge 6B

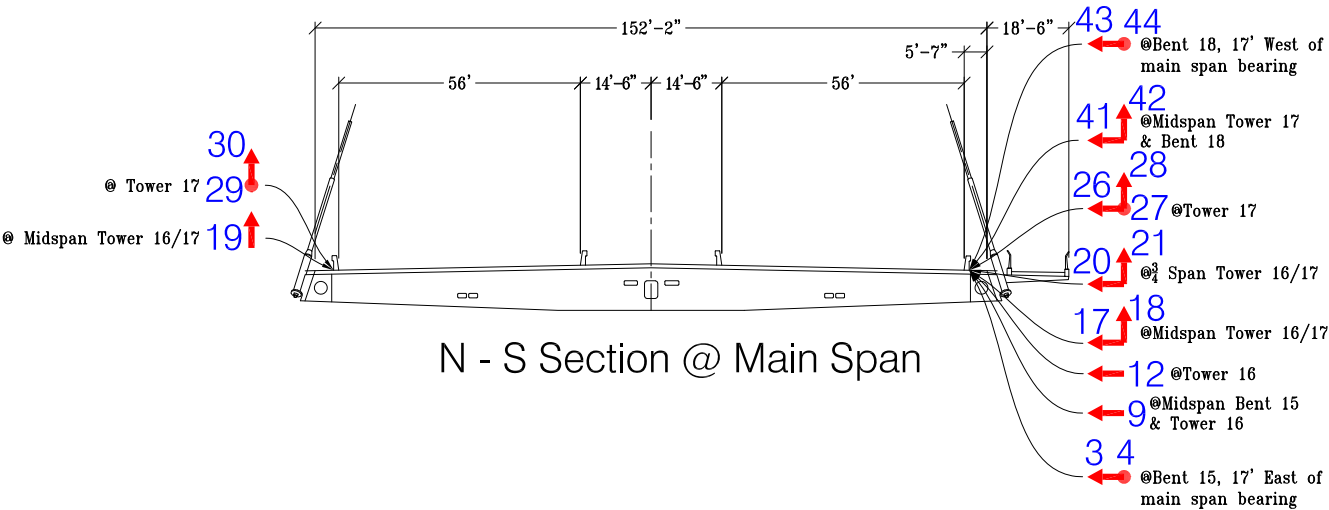

N - S Section @ Main Span

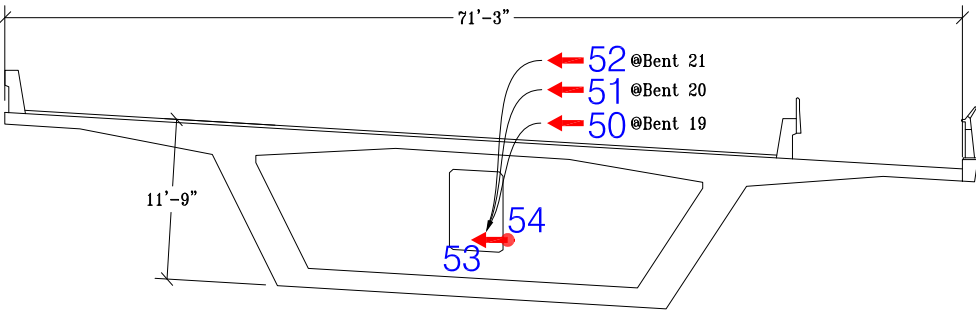

N - S Section @ Bent 22
(Bent 19, 20, 21 Similar)

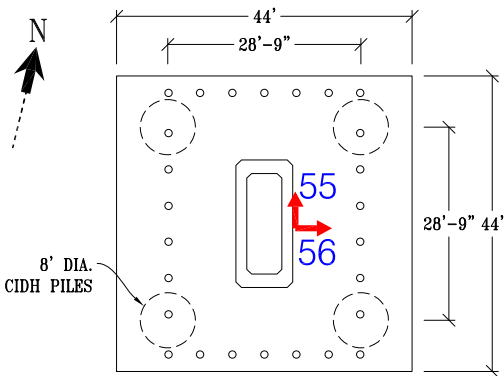

Pile Cap @ Bent 22