

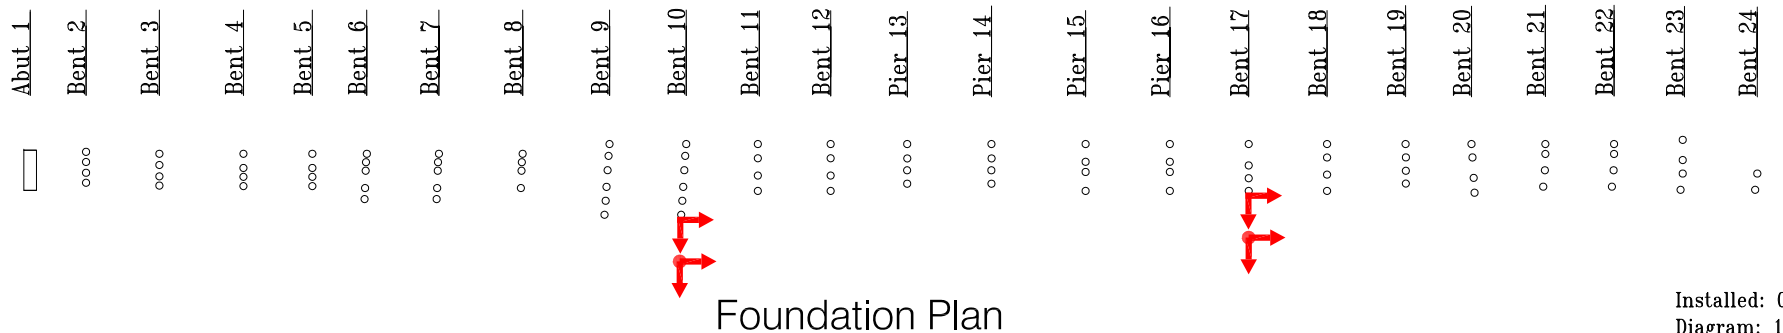
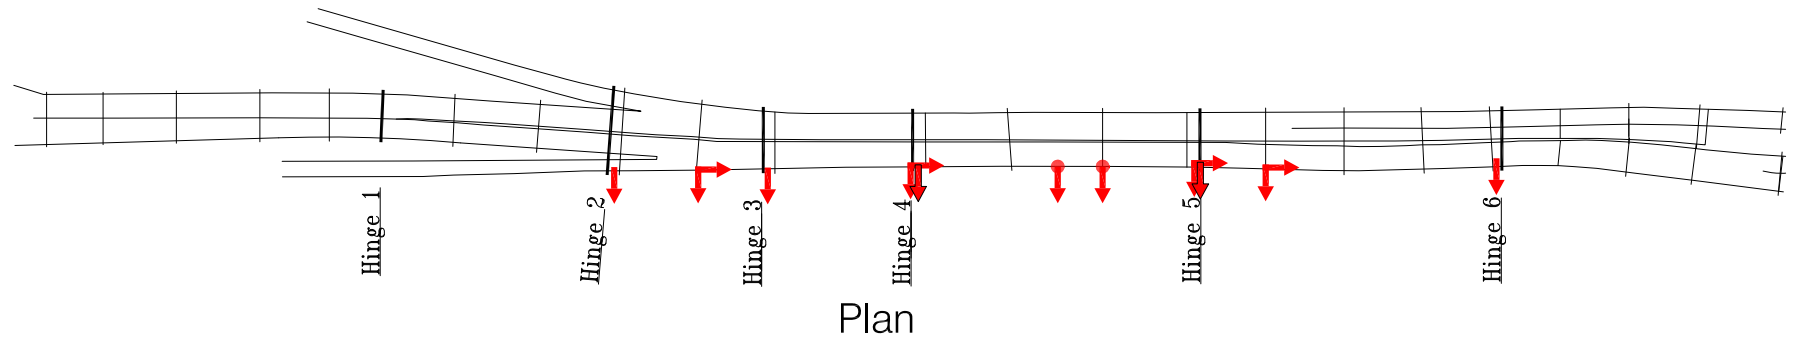



SENSOR LOCATIONS

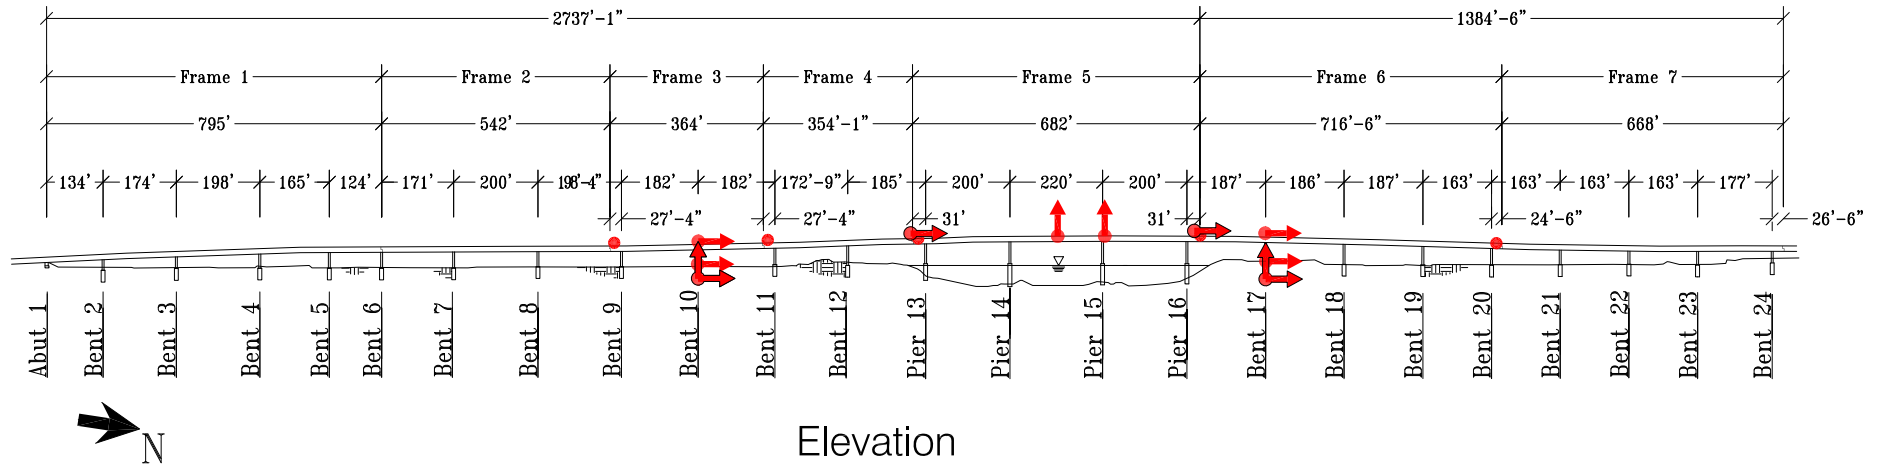


SENSOR LOCATIONS

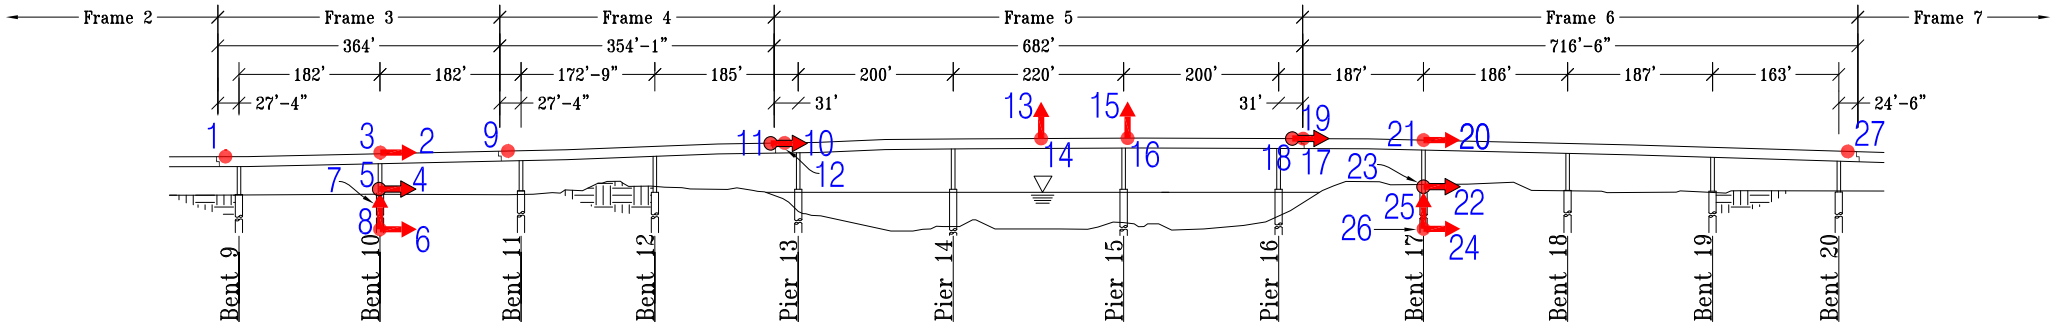

Elevation

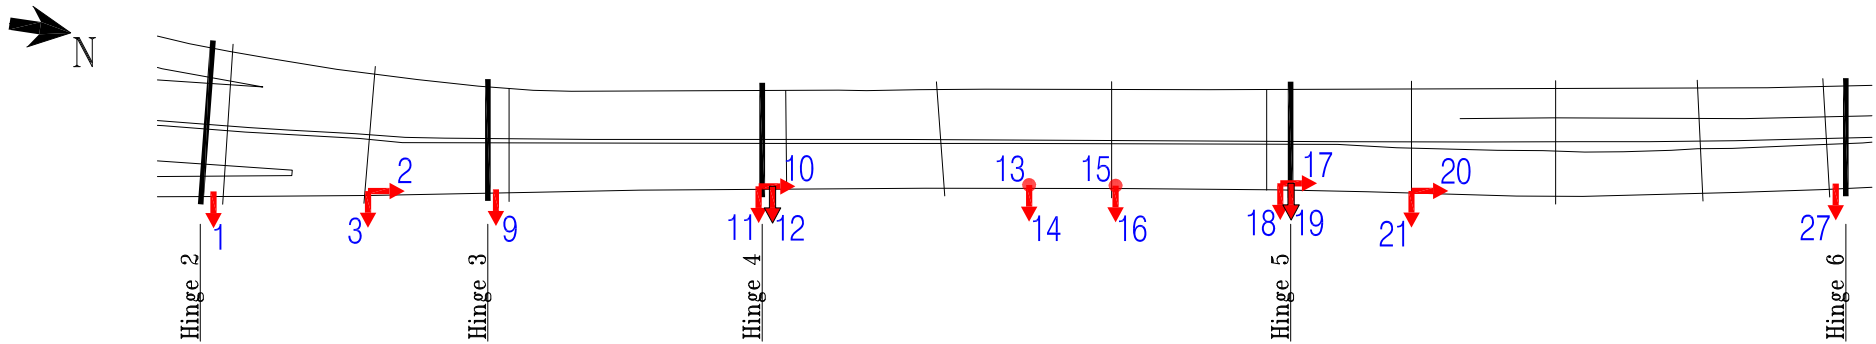


Plan

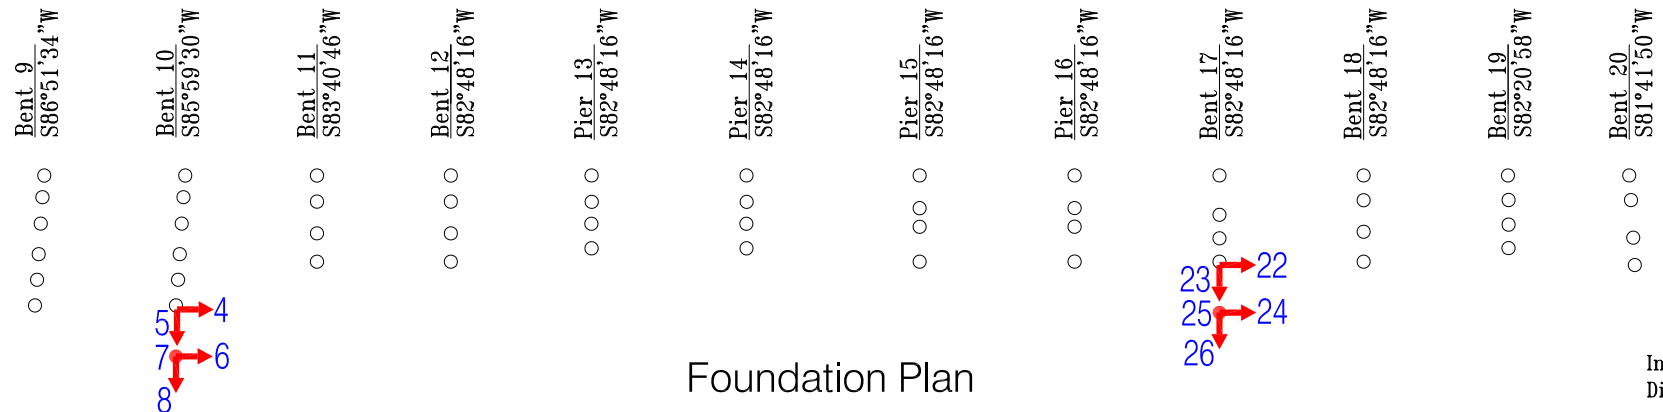


Foundation Plan


SENSOR LOCATIONS

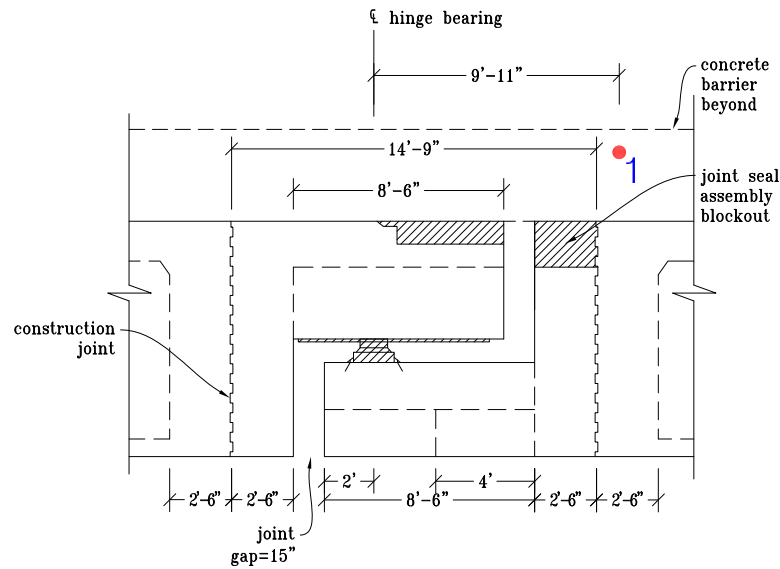

S/N Section at Hinge 2 (South of Bent 9)

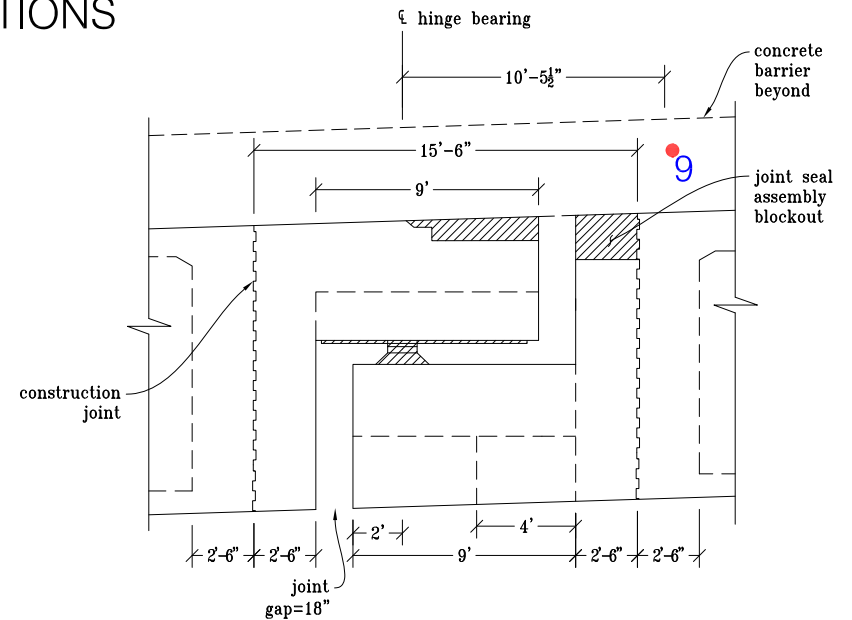

S/N Section at Hinge 3 (South of Bent 11)

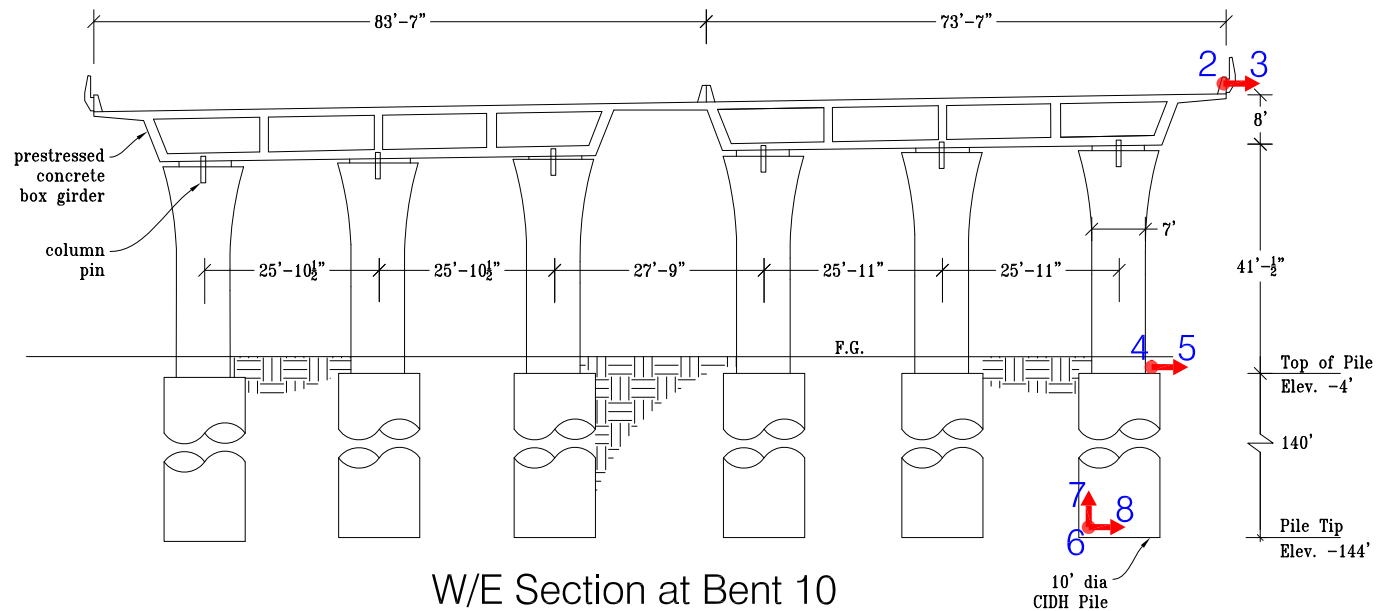

W/E Section at Bent 10

Technical drawing of a wall section showing construction details and dimensions. The drawing includes a hinge bearing at the top center. Dimensions are provided in feet and inches. Key features include a concrete barrier beyond the wall, a joint seal assembly, and a construction joint. The wall is divided into sections with various thicknesses and gaps. A red arrow points to a specific location on the wall, and a red dot is marked on the right side. The drawing is labeled with '11' and '12' in blue, and 'joint gap=18\"

seal
ably
out

prestressed concrete box girder

column pin

12' dia CIDH Pile


Top of Pile Elev. 10'

Dimensions:


- Span lengths: 70'-5 $\frac{3}{4}$ " and 58'-5 $\frac{3}{4}$ "
- Clearance: 128'-11 $\frac{1}{2}$ "
- Deck width: 7' (at right end)
- Height: 11' (deck to top of pile), 44.2' (total to top of pile)
- Column pin dimensions: 43'-1 $\frac{3}{4}$ ", 28'-10 $\frac{3}{4}$ ", 42'-8"

Installed: 05/12/2021
Diagram: 11/10/2021


SENSOR LOCATIONS

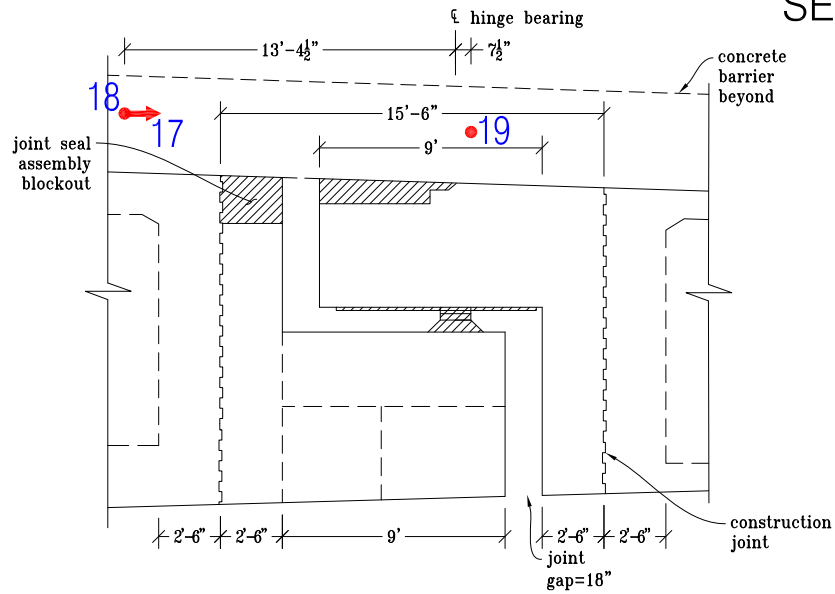

S/N Section at Hinge 5 (North of Pier 16)

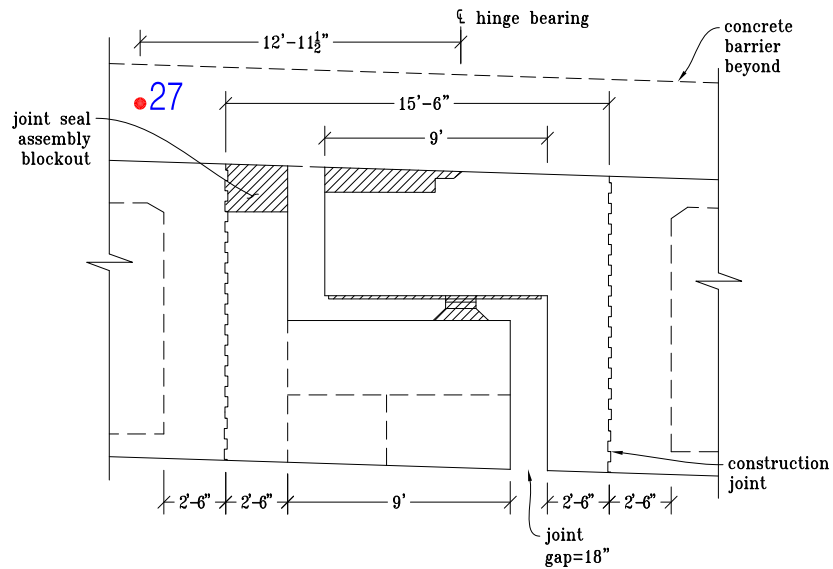

S/N Section at Hinge 6 (North of Bent 20)

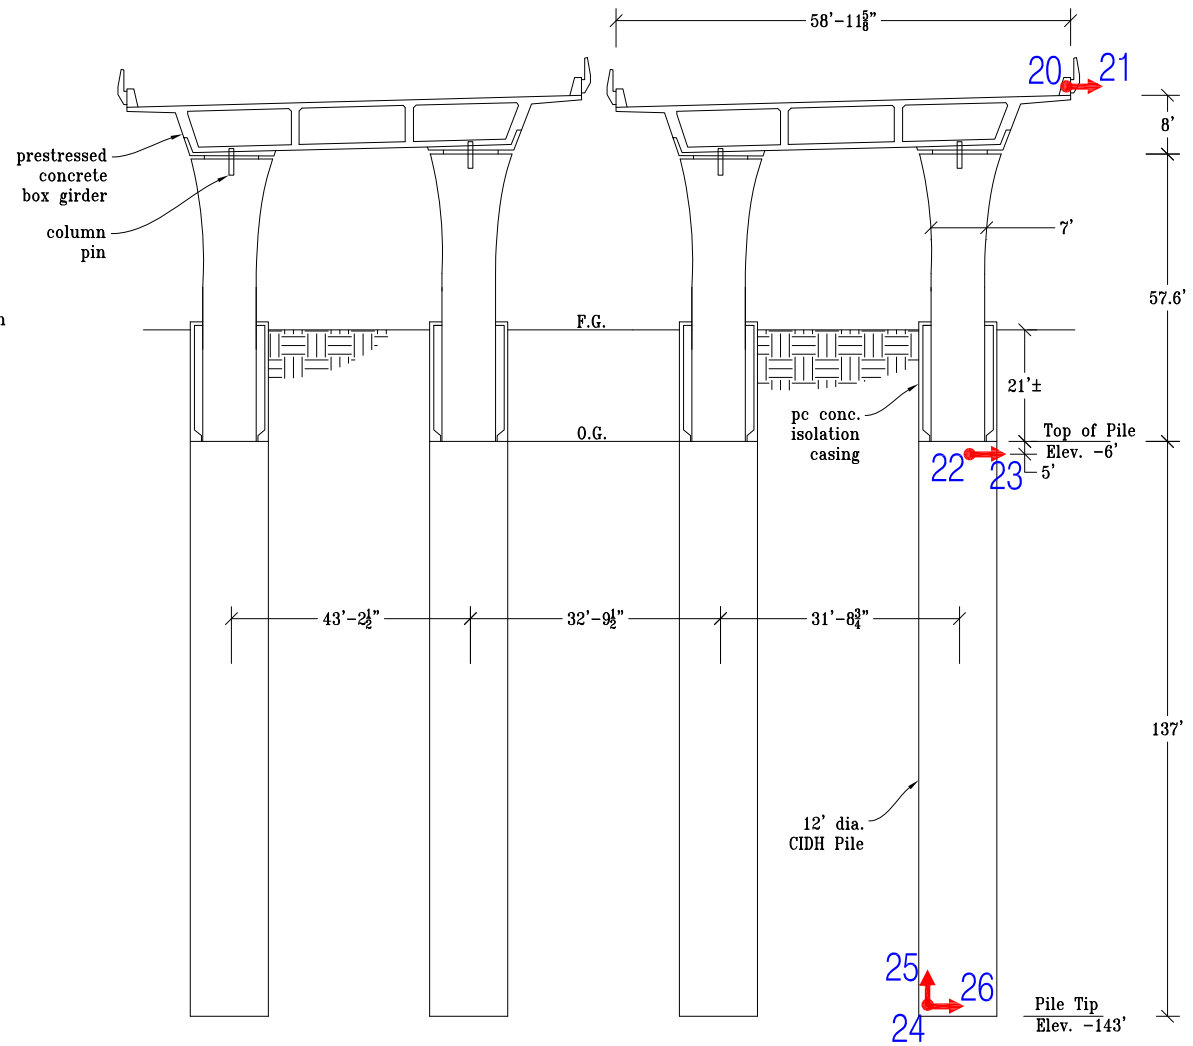

W/E Section at Bent 17