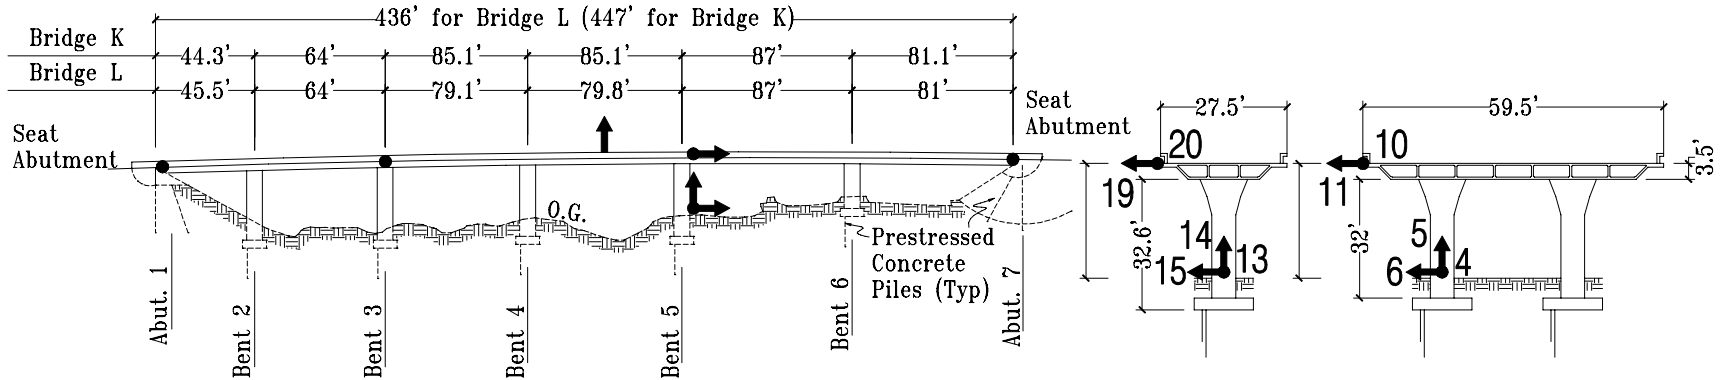
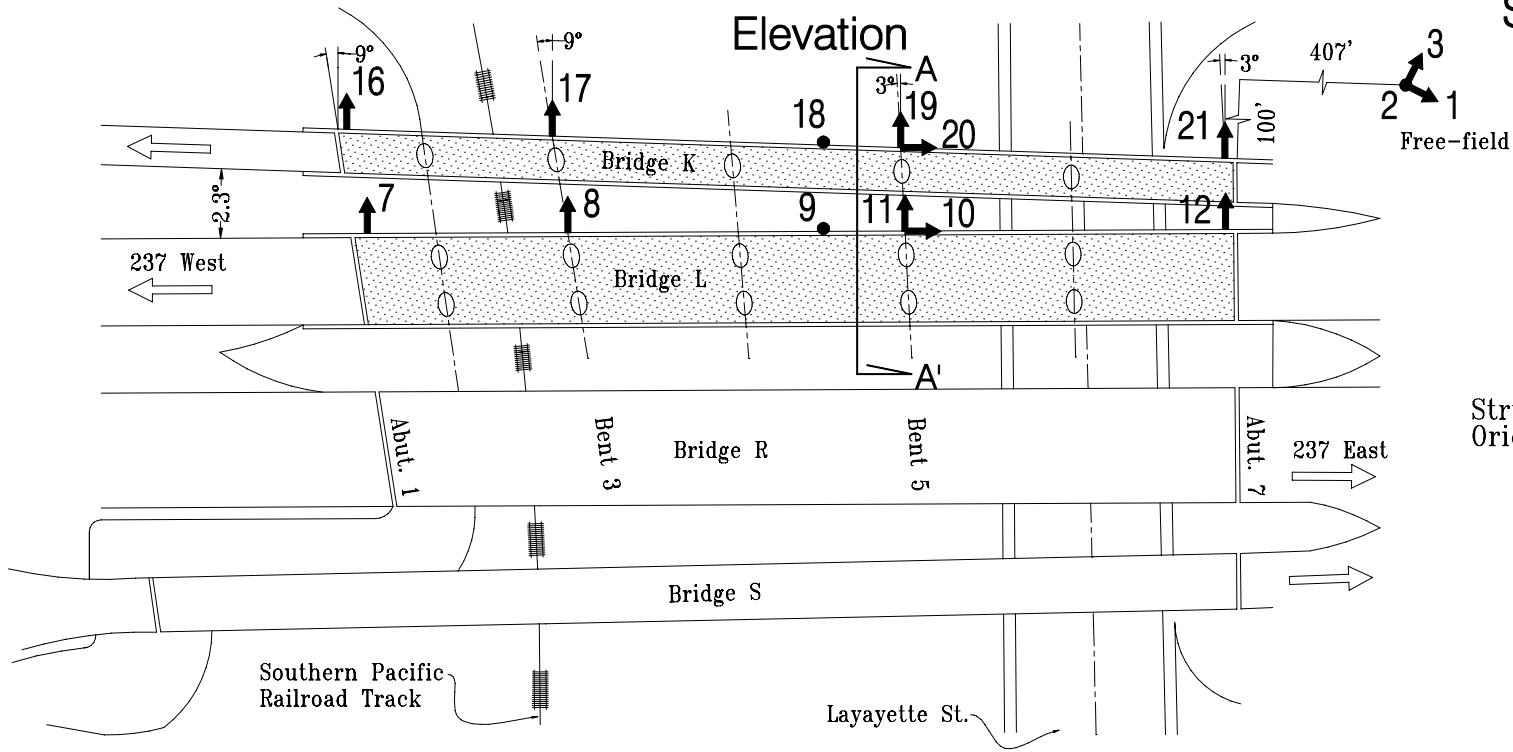


Santa Clara - Hwy 237/Alviso Overpass
Caltrans Bridge No. 37-470L/K (04-SCL-237-6.10)
CSMIP Station No. 57748

SENSOR LOCATIONS

Section A-A'
at Bent 5

Structure Reference
Orientation: $N_{\text{ref}} = 333^\circ$

Plan

08/19/96
Rev. 08/13/98