


Richmond - San Rafael Bridge

Caltrans Bridge No. 28-0100 (04-CC,MRN-580-6.1/7.8,0.0/2.6)


CSMIP Station No. 58258

SENSOR LOCATIONS

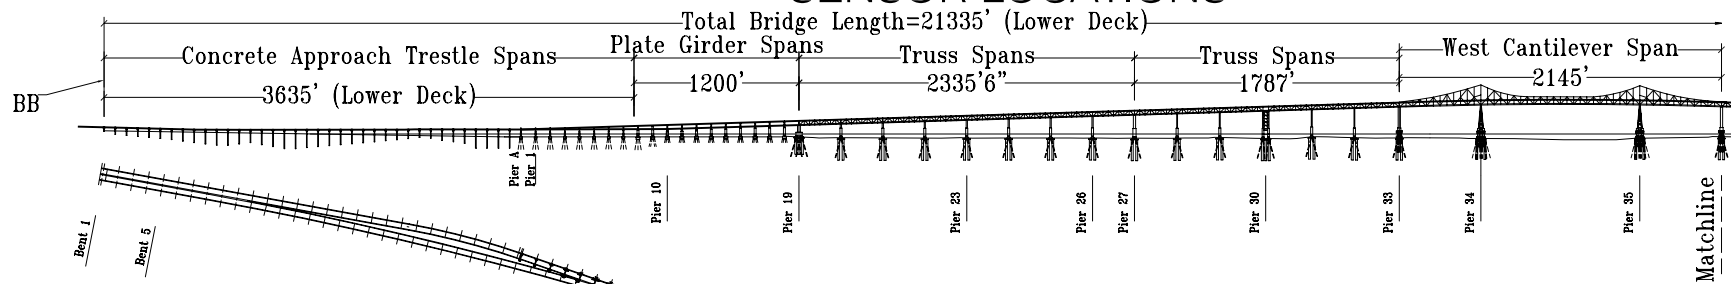


Deck Level Plan

Elevation

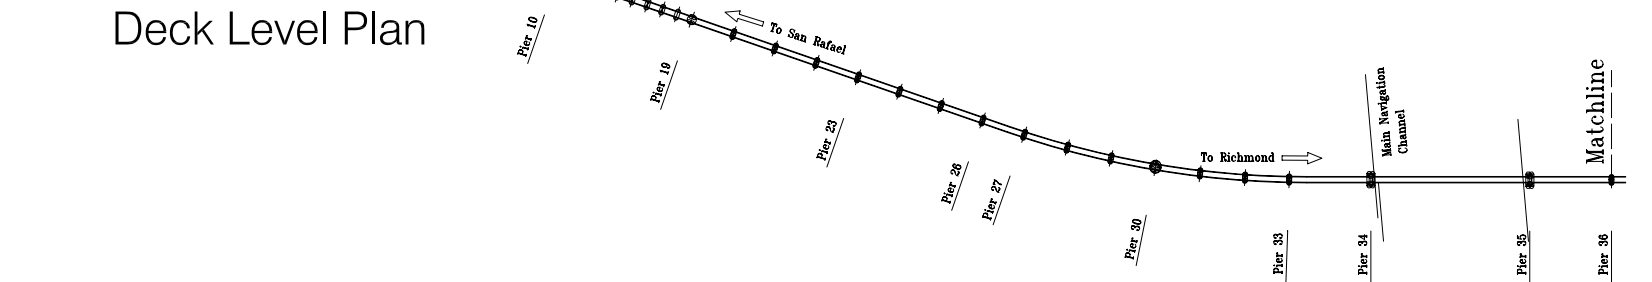

Elevation

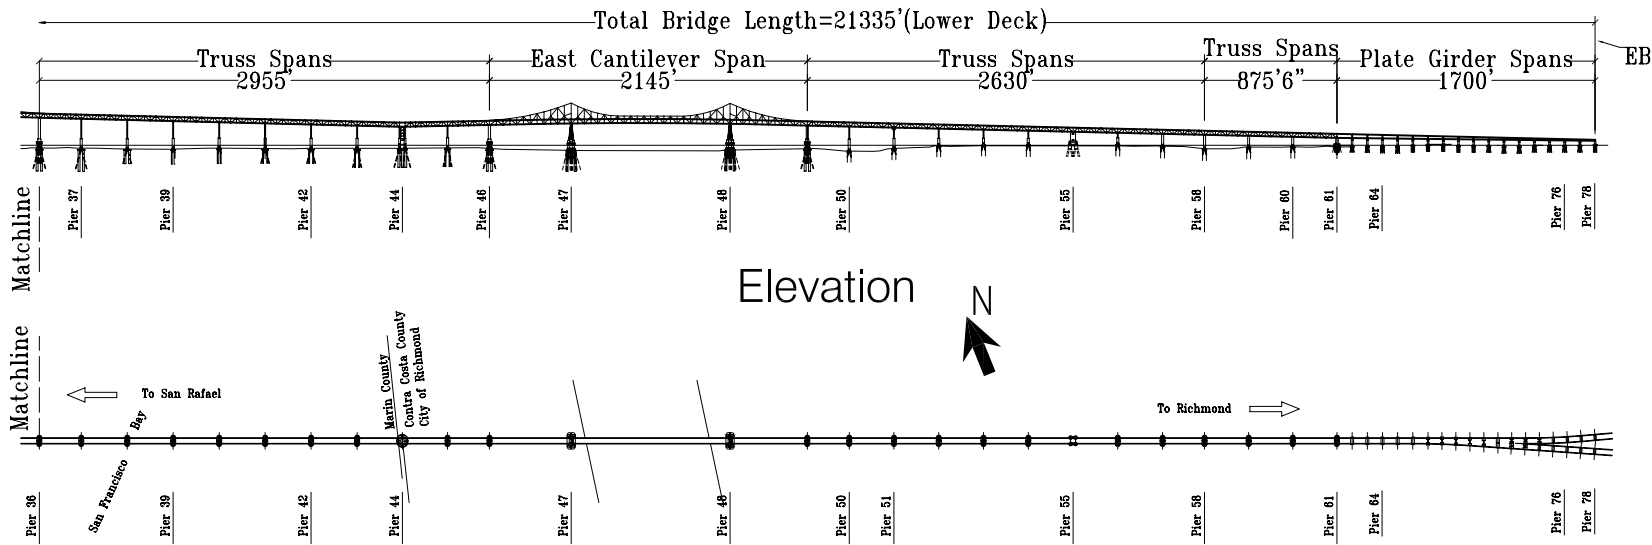

Deck Level Plan


Richmond - San Rafael Bridge

Caltrans Bridge No. 28-0100 (04-CC,MRN-580-6.1/7.8,0.0/2.6)

CSMIP Station No. 58258

SENSOR LOCATIONS

Page 2 of 12

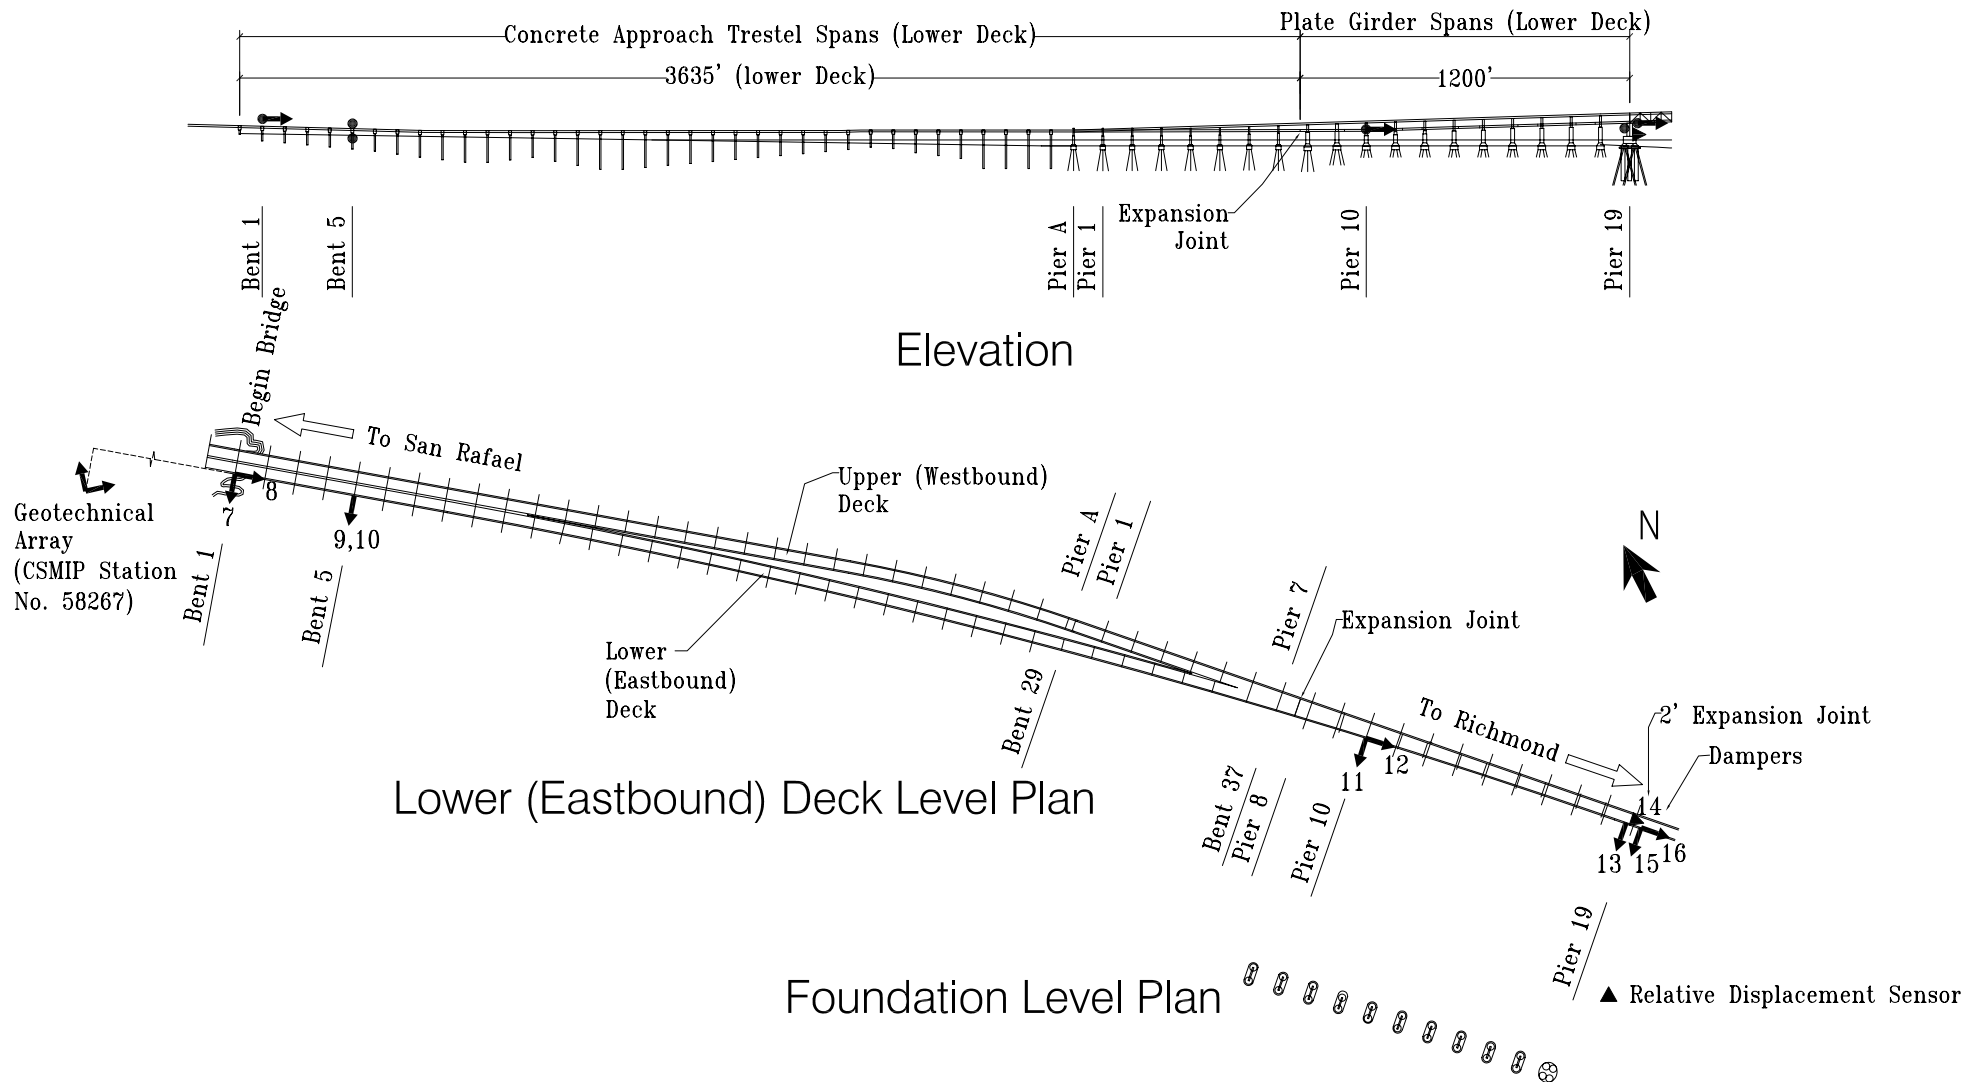


Richmond - San Rafael Bridge

Caltrans Bridge No. 28-0100 (04-CC,MRN-580-6.1/7.8,0.0/2.6)

CSMIP Station No. 58258

Page 3 of 12

SENSOR LOCATIONS

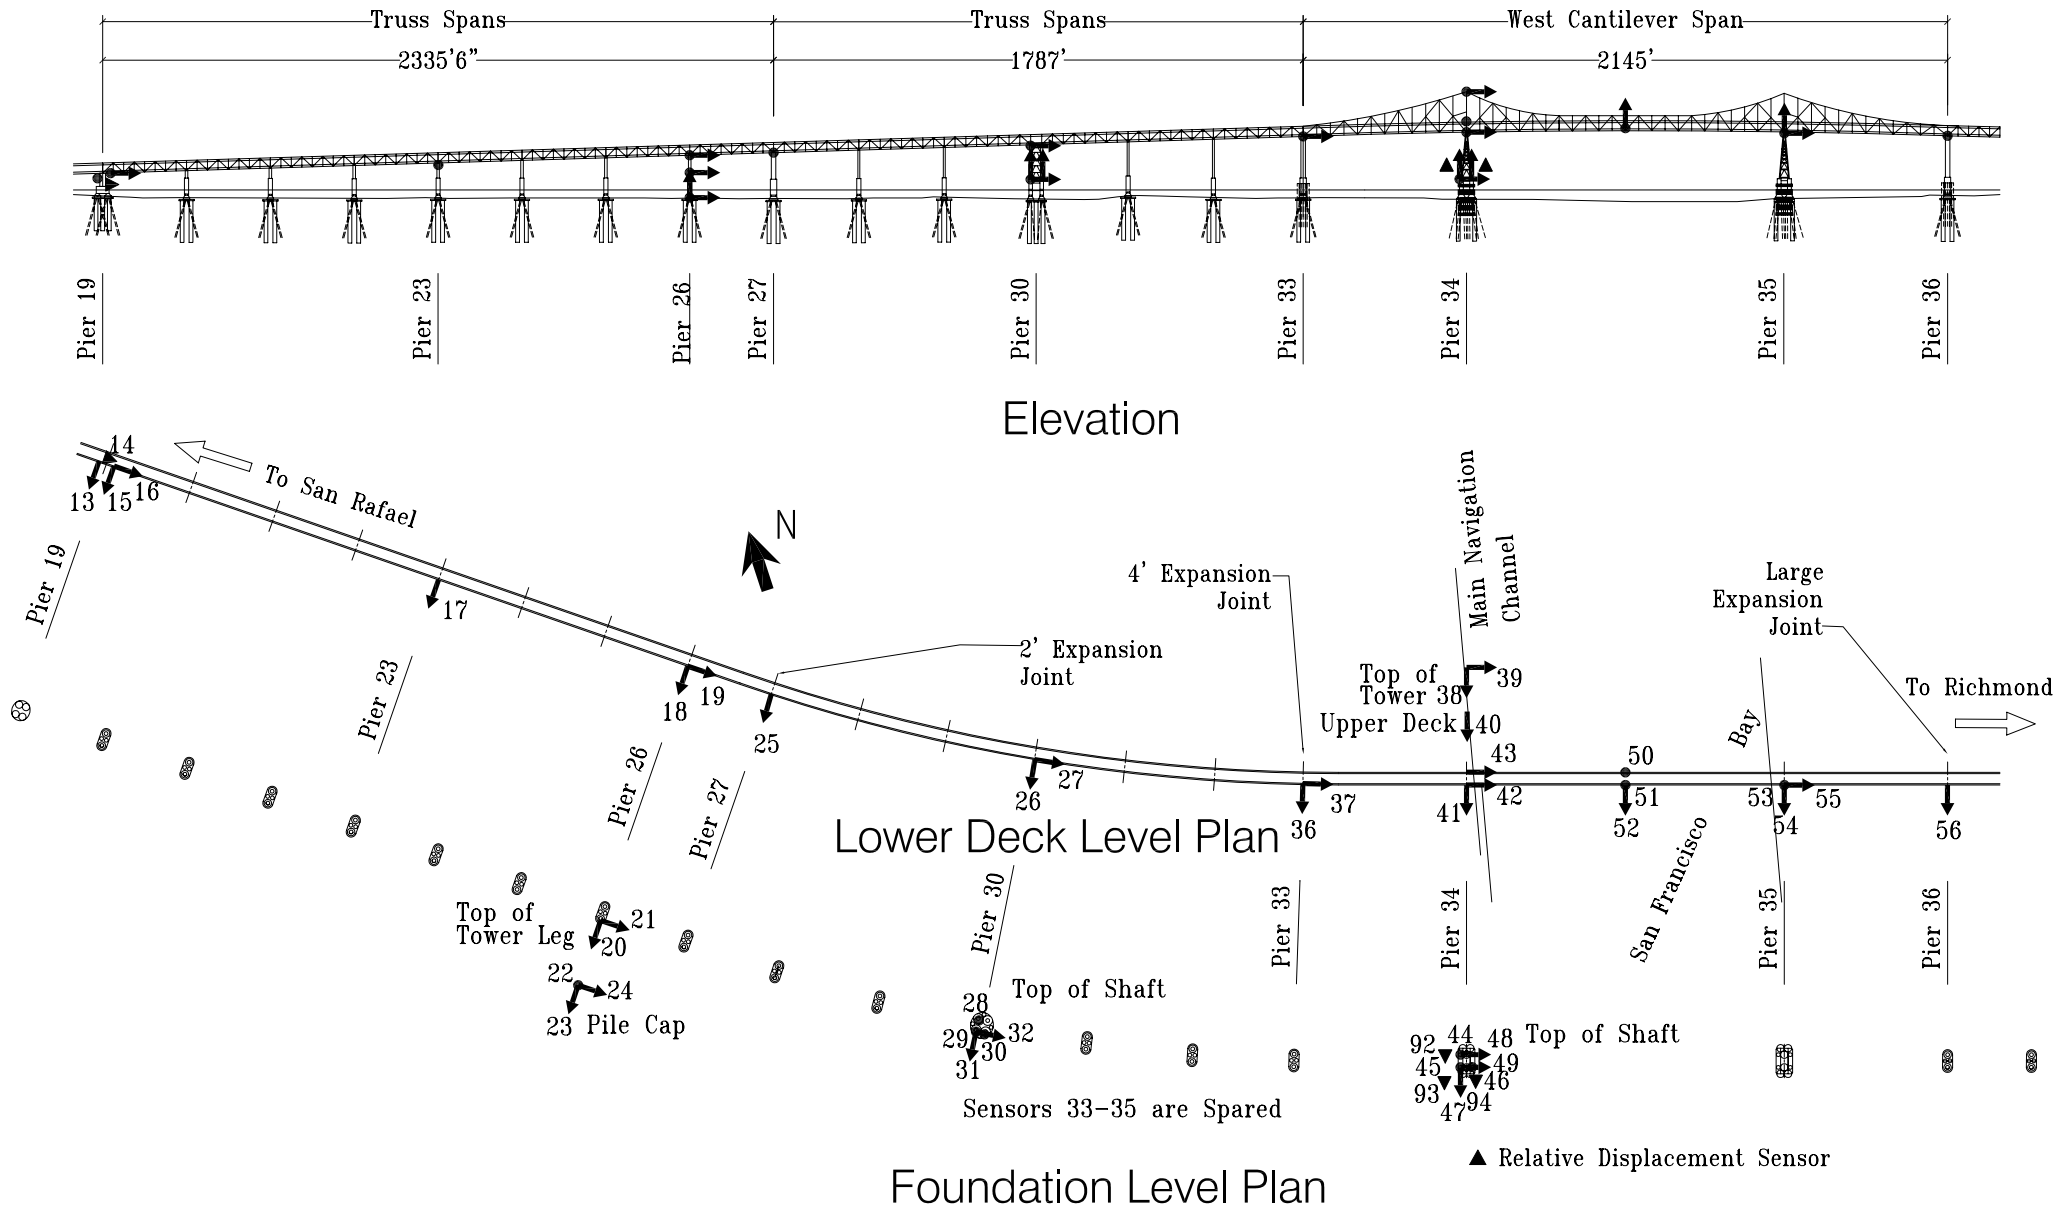


05/19/06

Richmond - San Rafael Bridge


Caltrans Bridge No. 28-0100 (04-CC,MRN-580-6.1/7.8,0.0/2.6)

CSMIP Station No. 58258

SENSOR LOCATIONS

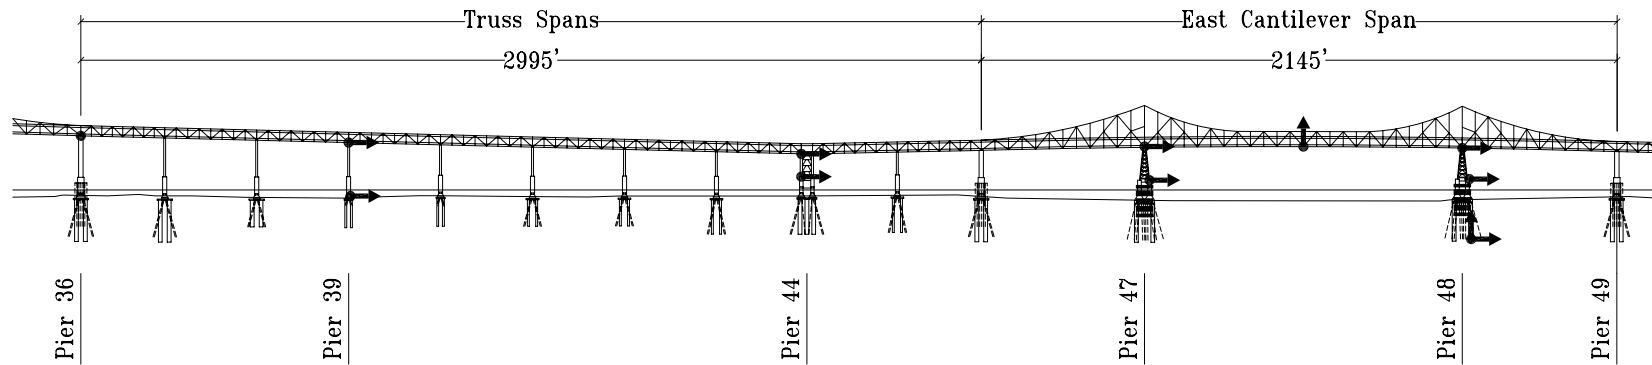

Elevation

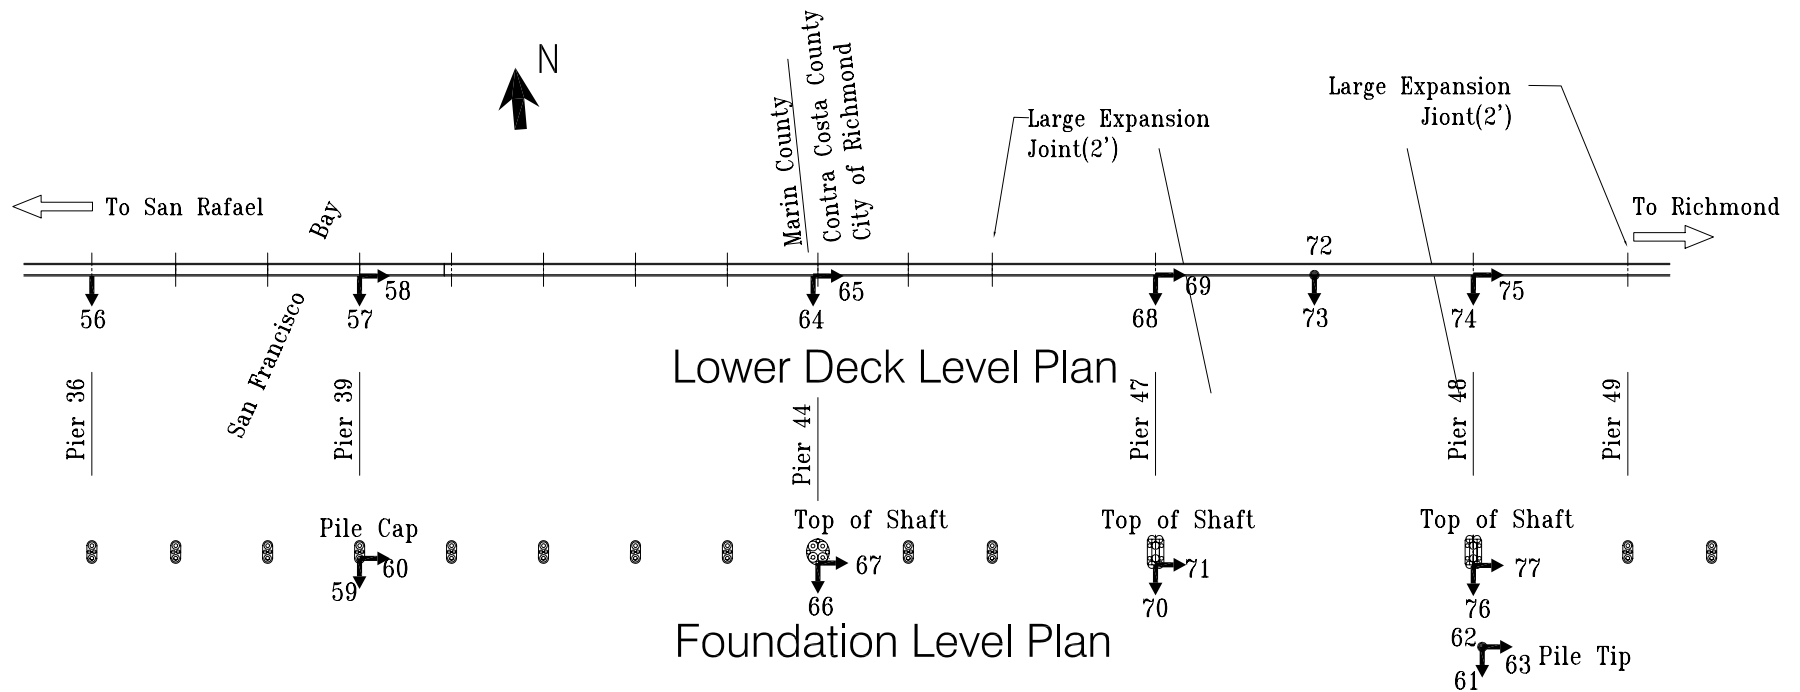


Richmond - San Rafael Bridge


Caltrans Bridge No. 28-0100 (04-CC,MRN-580-6.1/7.8,0.0/2.6)

CSMIP Station No. 58258

SENSOR LOCATIONS

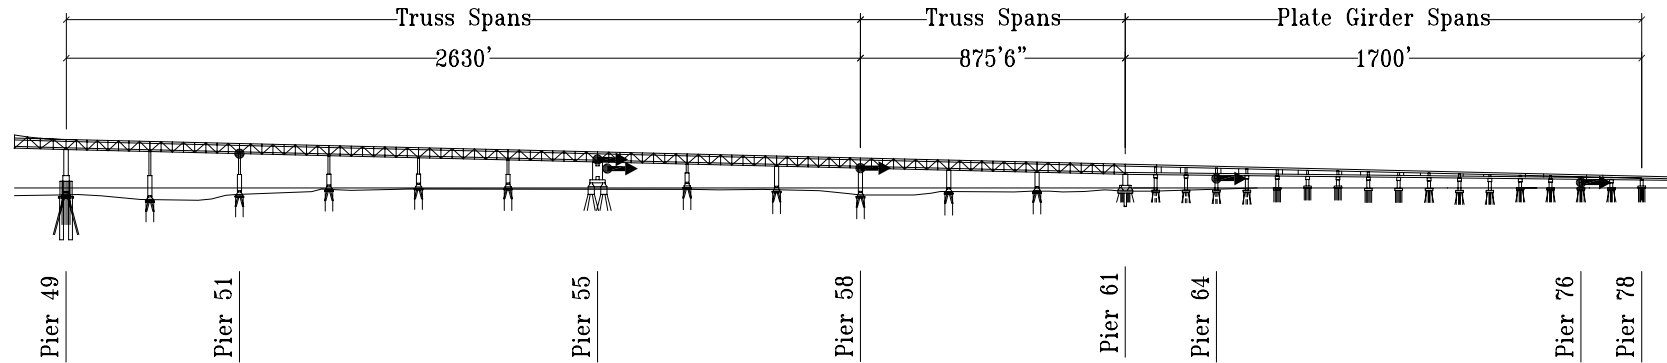

Elevation

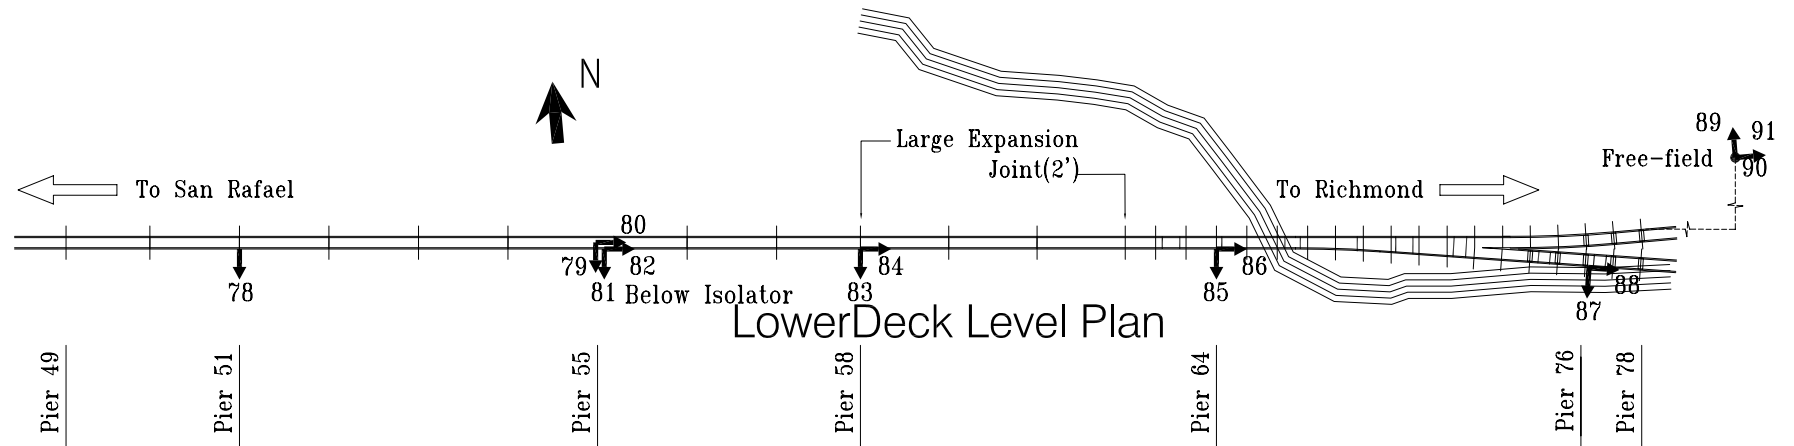

Lower Deck Level Plan



Foundation Level Plan


Richmond - San Rafael Bridge

Caltrans Bridge No. 28-0100 (04-CC,MRN-580-6.1/7.8,0.0/2.6)


CSMIP Station No. 58258

Page 6 of 12


SENSOR LOCATIONS

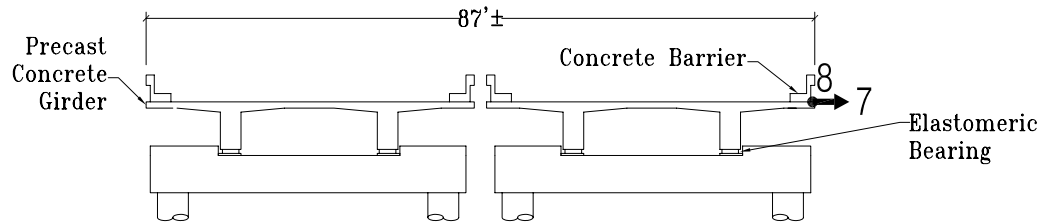

N/S Section at Bent 1

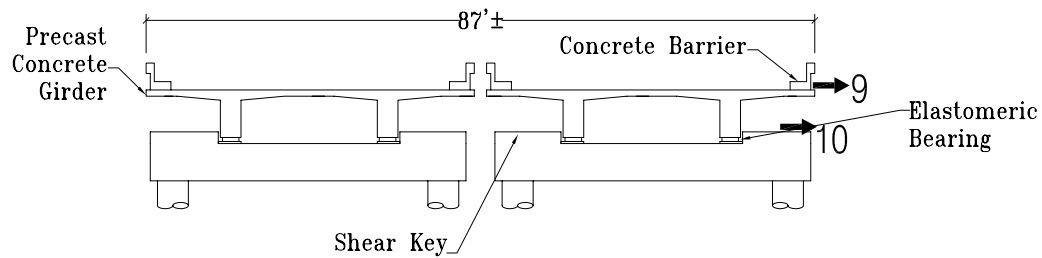

N/S Section at Bent 5

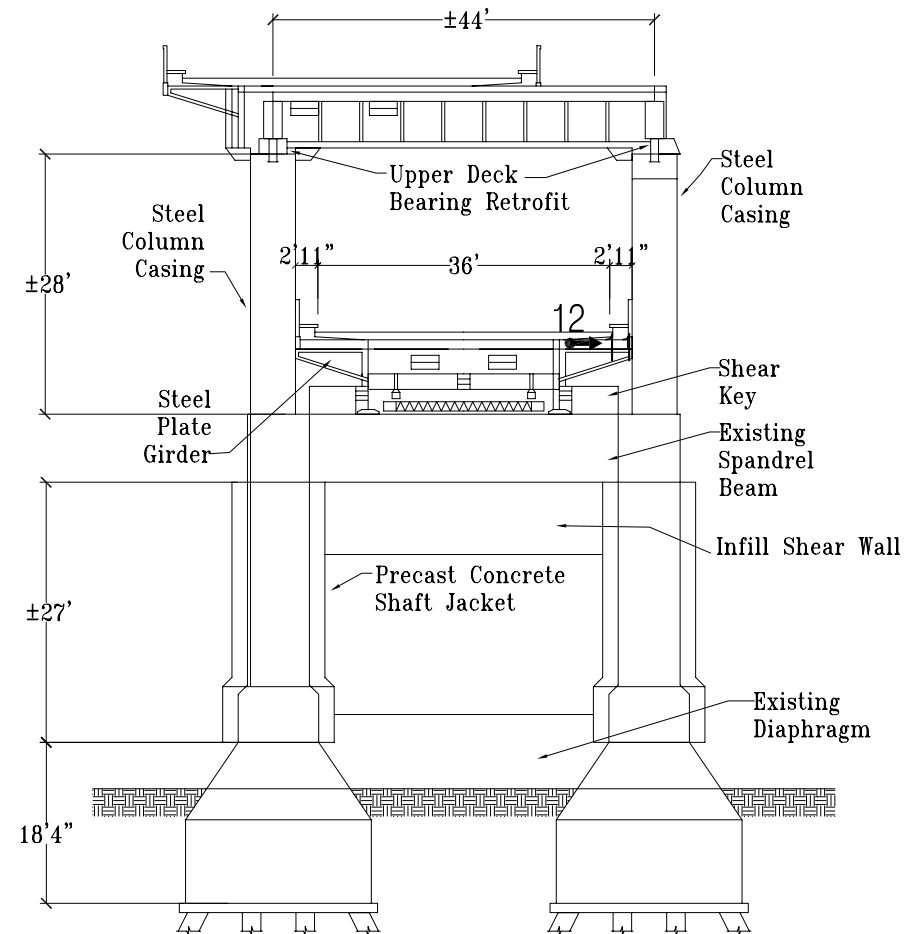

N/S Section at Pier 10


Richmond - San Rafael Bridge

Caltrans Bridge No. 28-0100 (04-CC,MRN-580-6.1/7.8,0.0/2.6)


CSMIP Station No. 58258

Page 7 of 12

SENSOR LOCATIONS

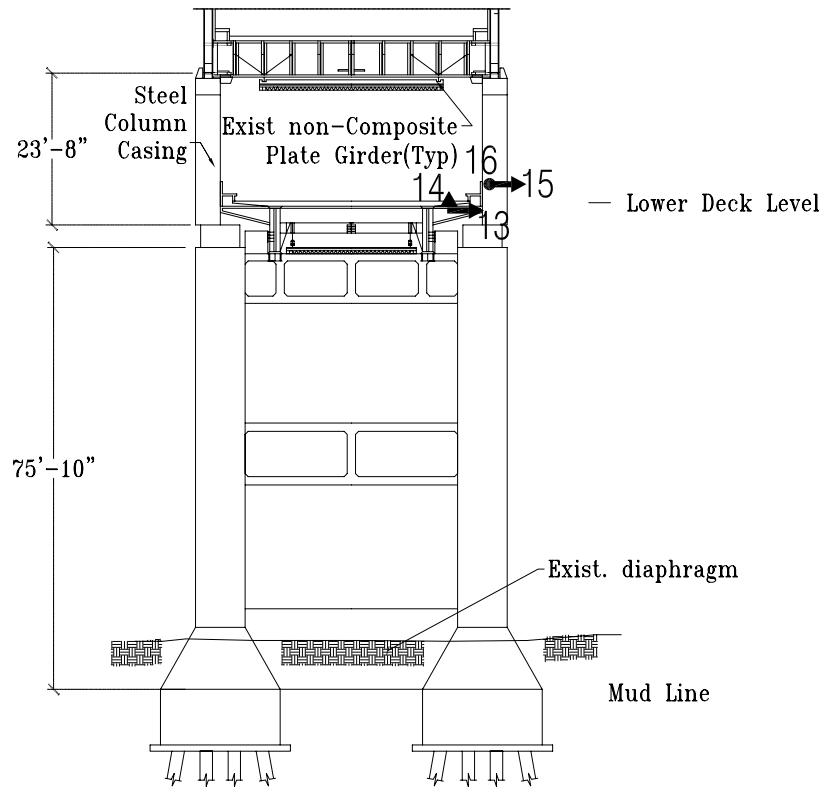

N/S Section at Pier 19
(Plate Girder Side)

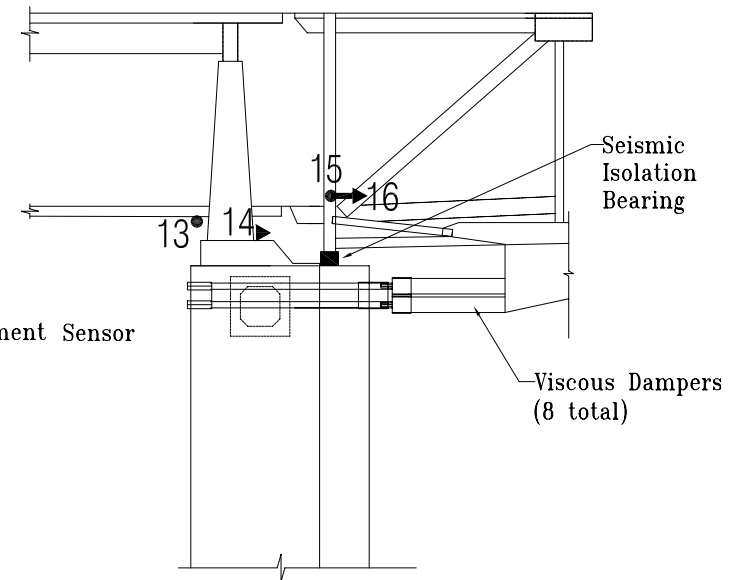


South Elevation at Pier 19

Richmond - San Rafael Bridge


Caltrans Bridge No. 28-0100 (04-CC,MRN-580-6.1/7.8,0.0/2.6)

CSMIP Station No. 58258


SENSOR LOCATIONS

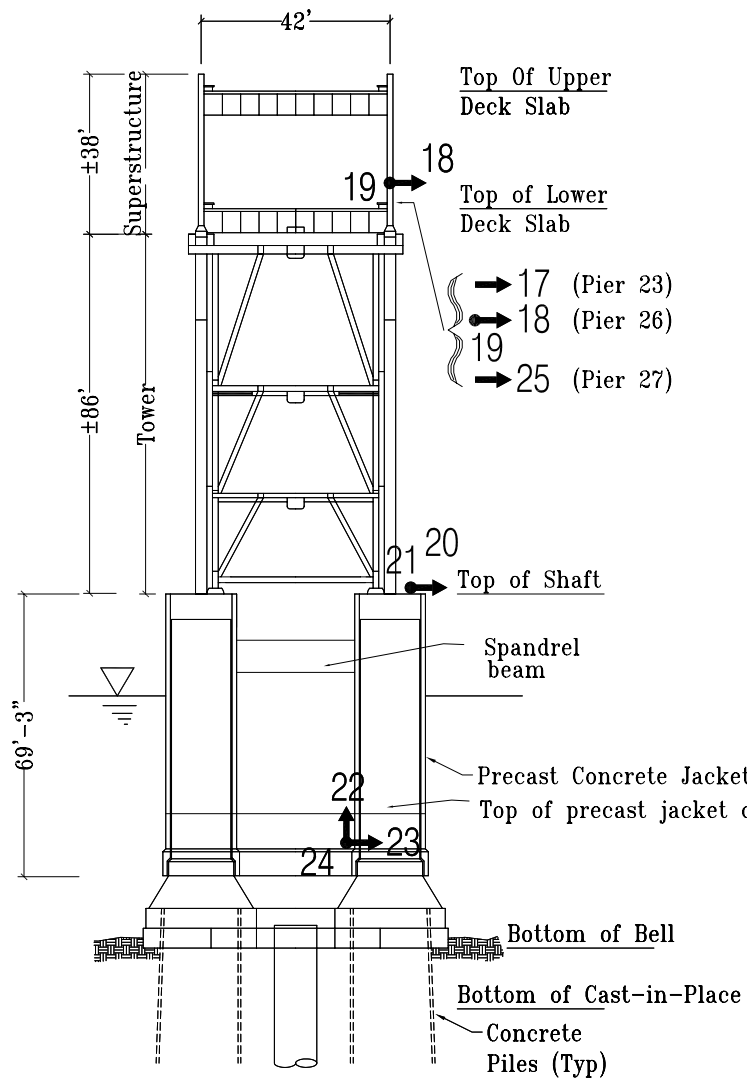

N/S Section at Pier 26
(Pier 23 & 27 Similar)

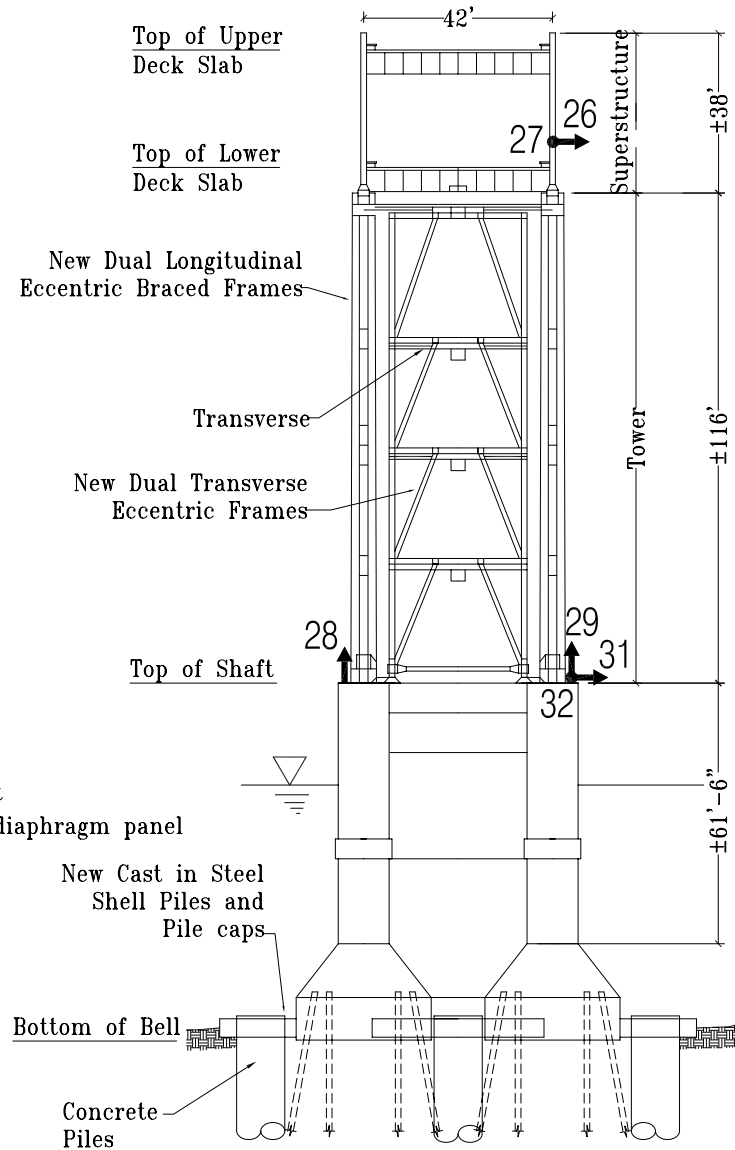

N/S Section at Pier 30

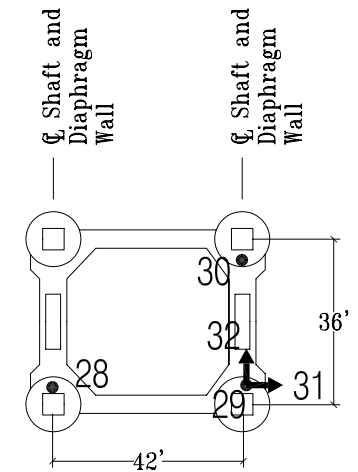

Top of Shaft
Plan at Pier 30


Richmond - San Rafael Bridge

Caltrans Bridge No. 28-0100 (04-CC,MRN-580-6.1/7.8,0.0/2.6)


CSMIP Station No. 58258

SENSOR LOCATIONS


Page 9 - 12

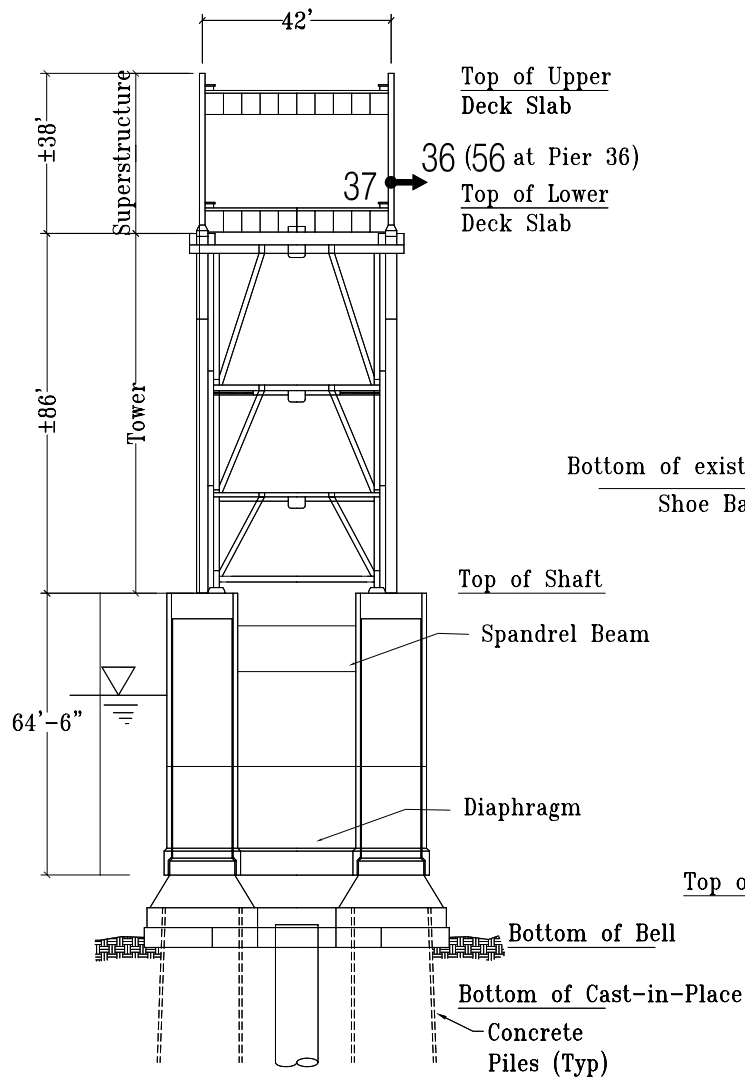


N/S Section at Pier 33
(Pier 36 Similar)

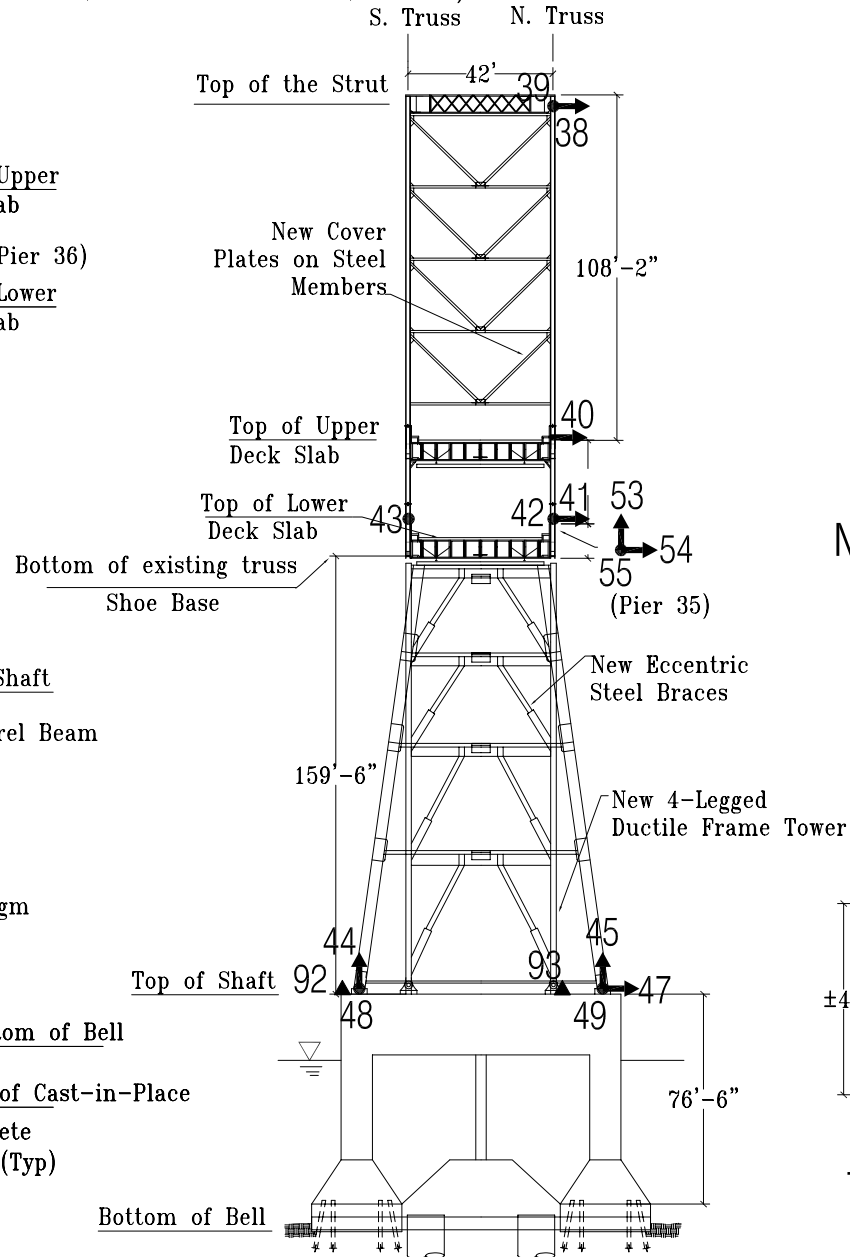

N/S Section at Pier 34
(Pier 35 Similar)

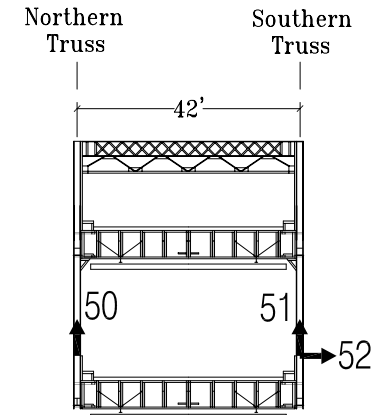

Midspan Section Between
Piers 34 and Pier 35

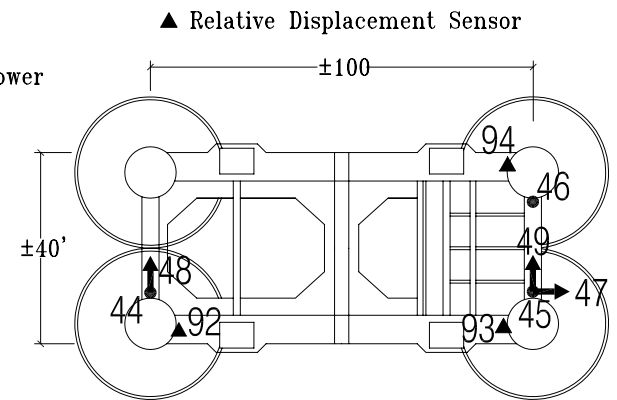

Top of Shaft Plan at Pier 34

05/19/06


Richmond - San Rafael Bridge

Caltrans Bridge No. 28-0100 (04-CC,MRN-580-6.1/7.8,0.0/2.6)


CSMIP Station No. 58258

SENSOR LOCATIONS

Page 10 of 12

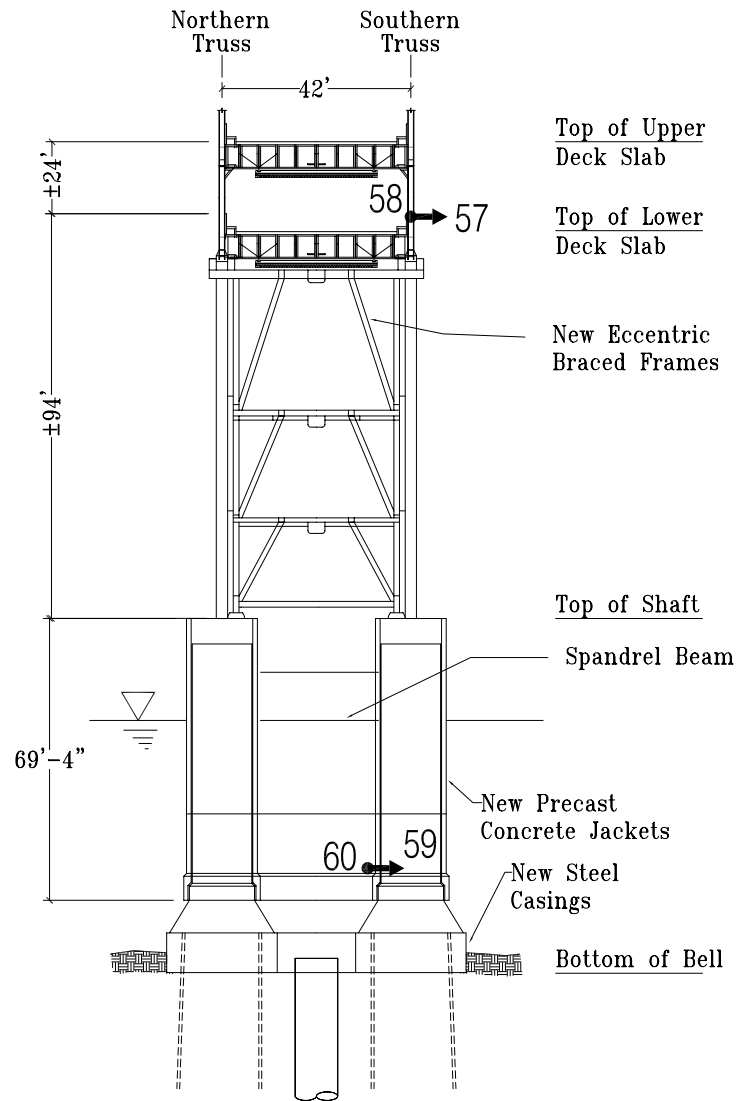

N/S Section
at Pier 39

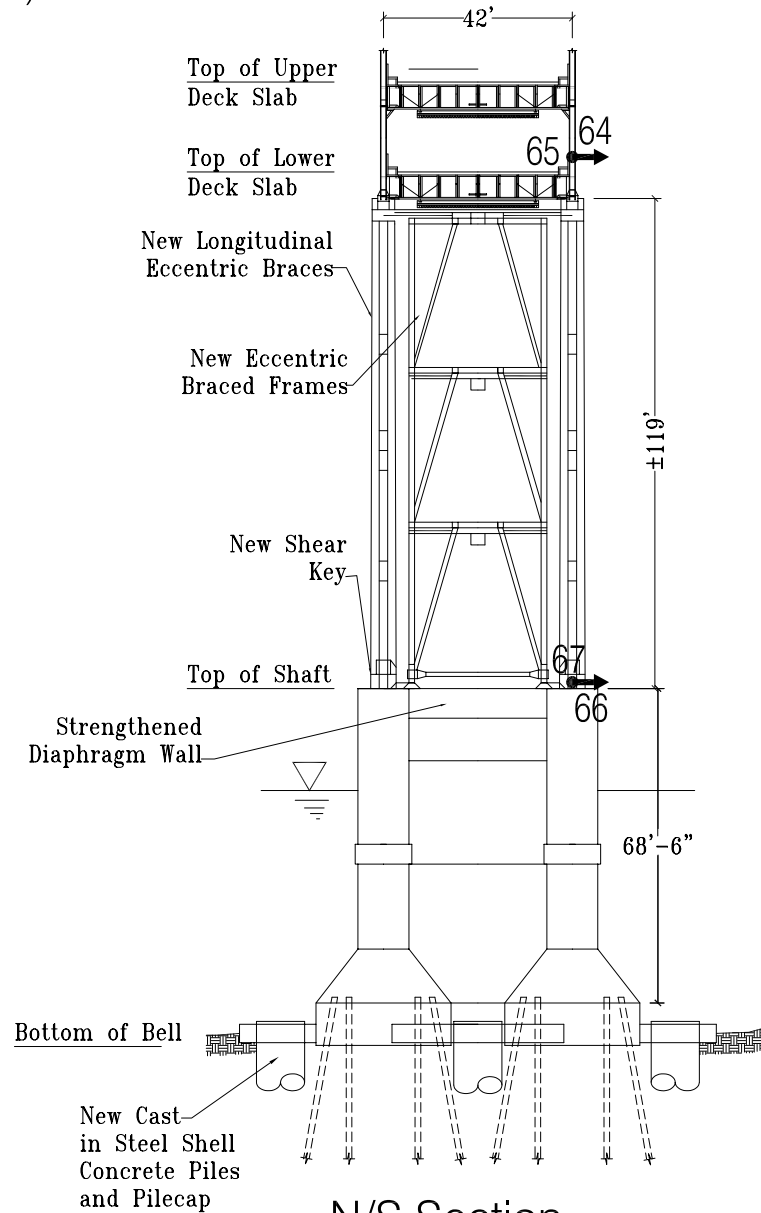

N/S Section
at Pier 44

05/19/06





Richmond - San Rafael Bridge

Caltrans Bridge No. 28-0100 (04-CC,MRN-580-6.1/7.8,0.0/2.6)

CSMIP Station No. 58258

SENSOR LOCATIONS

Page 11 of 12

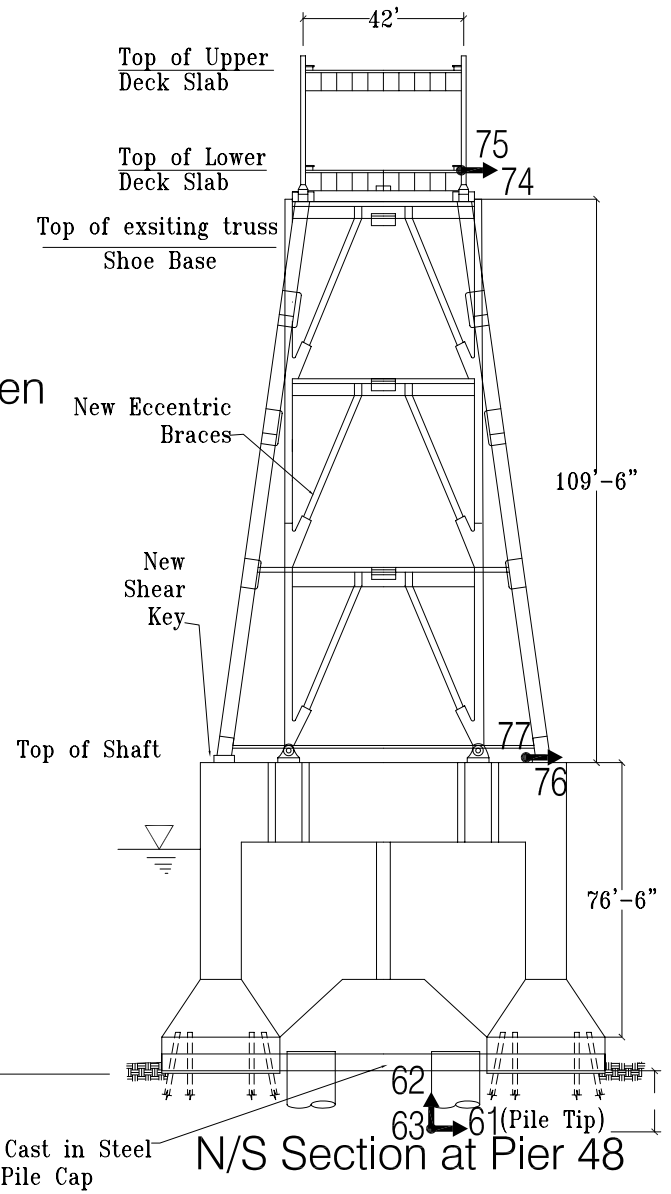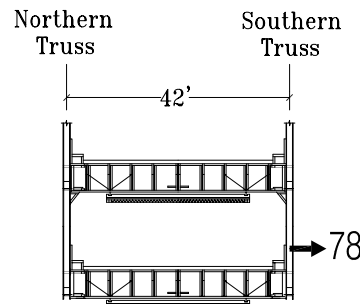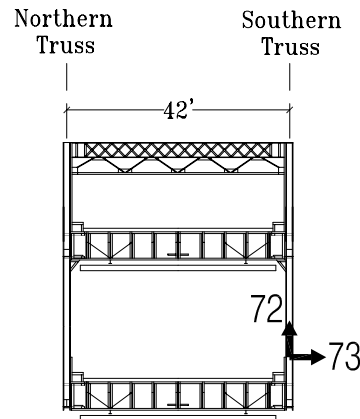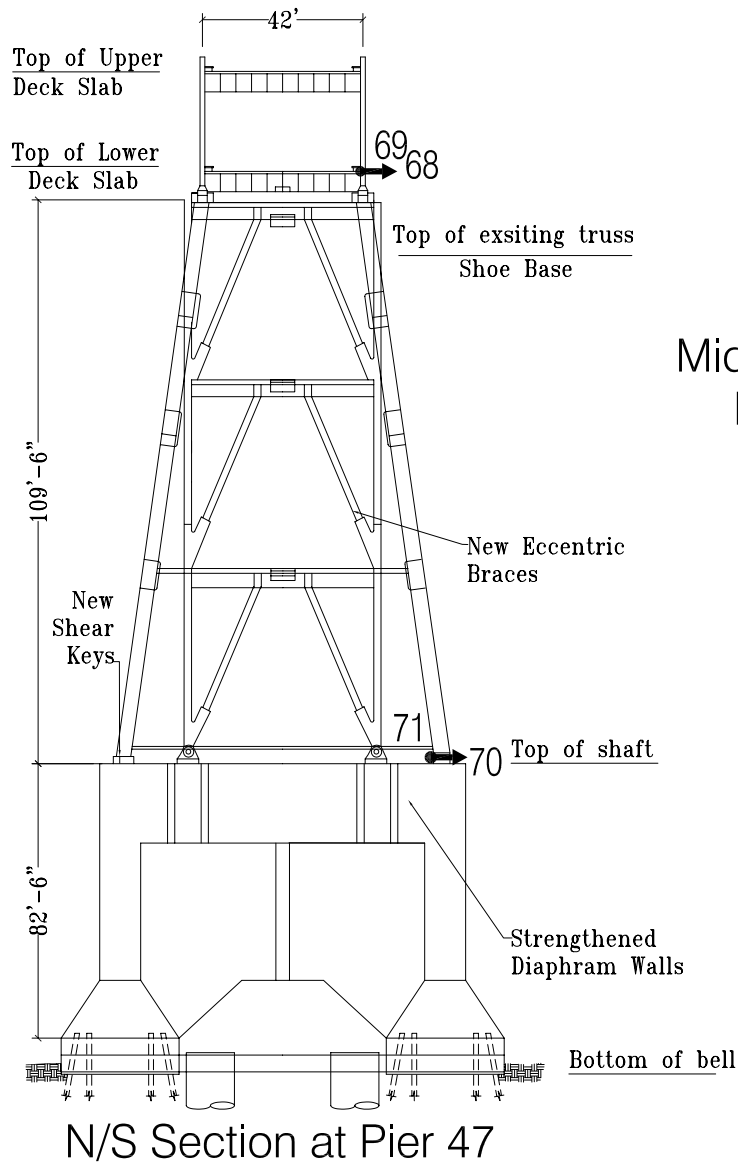

05/19/06


Richmond - San Rafael Bridge

Caltrans Bridge No. 28-0100 (04-CC,MRN-580-6.1/7.8,0.0/2.6)


CSMIP Station No. 58258

SENSOR LOCATIONS


Page 12 of 12

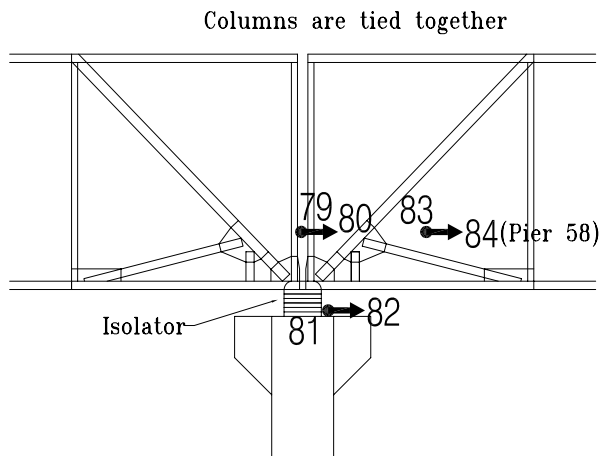


W/E Elevation at Pier 55
(Pier 58 Similar)

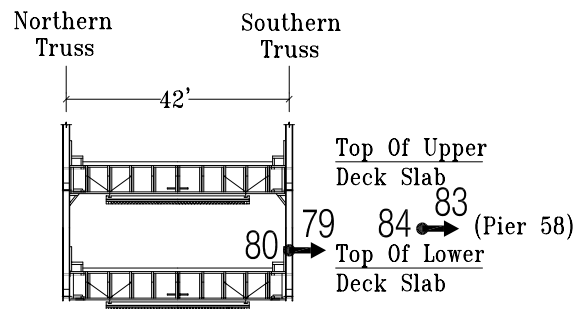

N/S Section at Pier 55
(Pier 58 Similar)

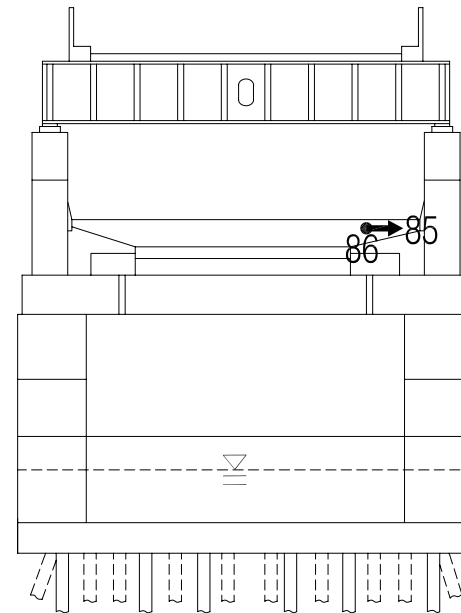

N/S Section at Pier 64

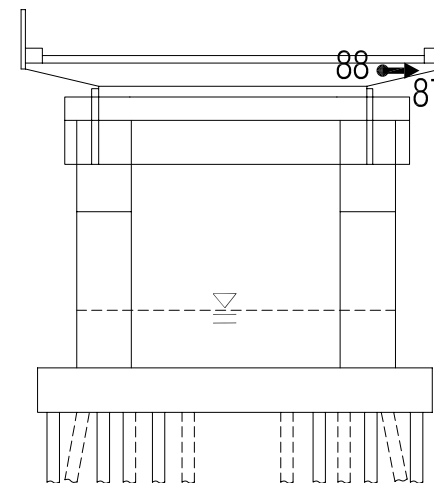

N/S Section at Pier 76R

05/19/06