


Oakland - SF Bay Bridge/East: SAS

Caltrans Bridge No. 34-0006 (04-SF-80-13.2)


CSMIP Station No. 58600

SENSOR LOCATIONS - Self-Anchored Suspension Bridge


Page 1 of 4

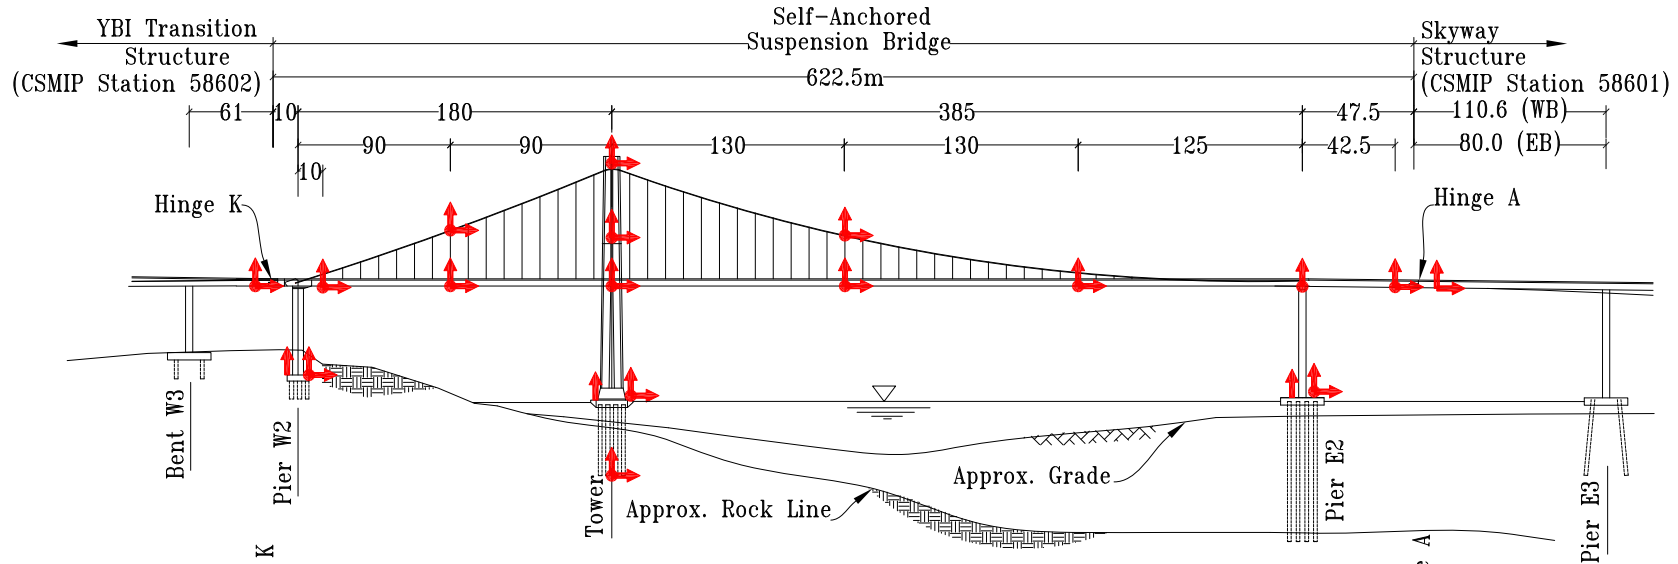

Self-Anchored Suspension Bridge Elevation

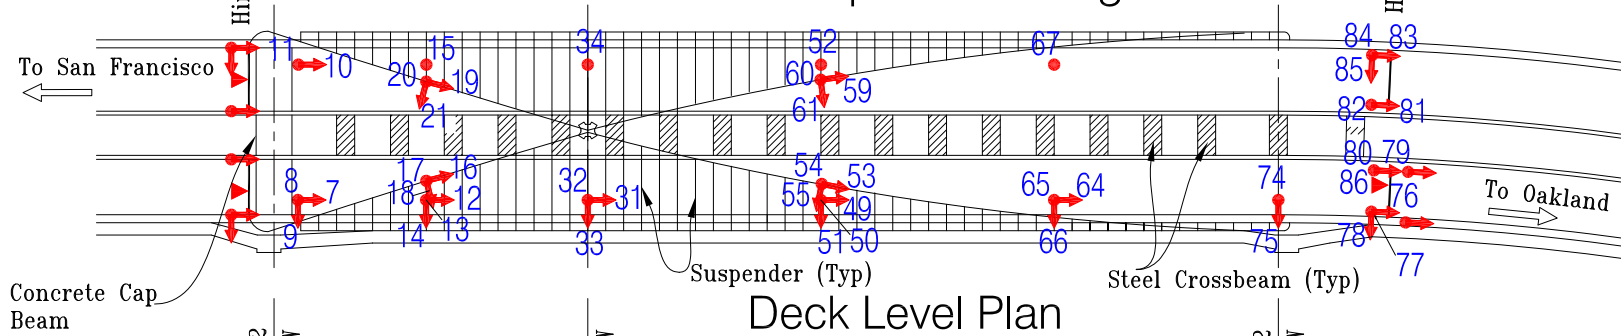

Deck Level Plan

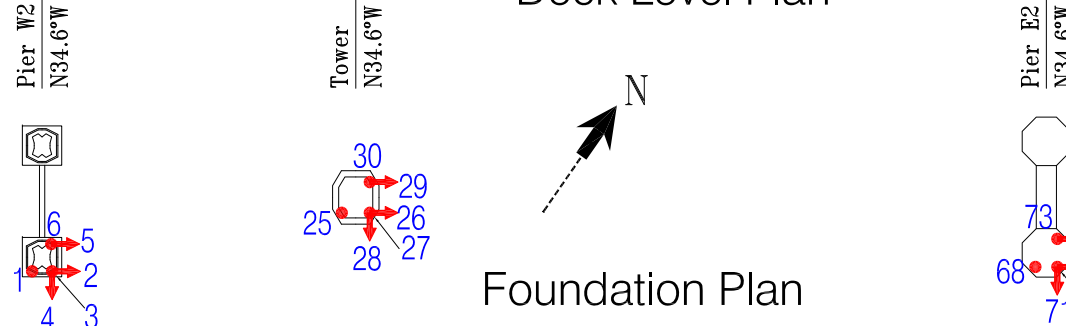

Installed: 1/15/2014
Diagram: 9/3/2015



Oakland - SF Bay Bridge/East: SAS

Caltrans Bridge No. 34-0006 (04-SF-80-13.2)



CSMIP Station No. 58600

SENSOR LOCATIONS - Self-Anchored Suspension Bridge

Page 2 of 4

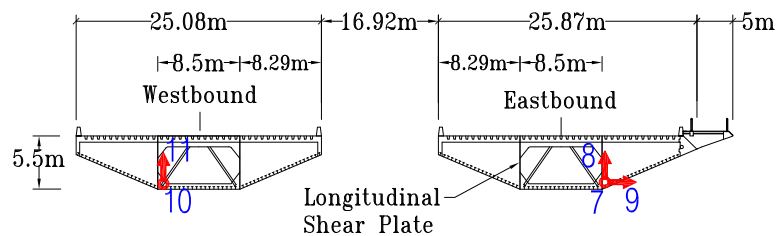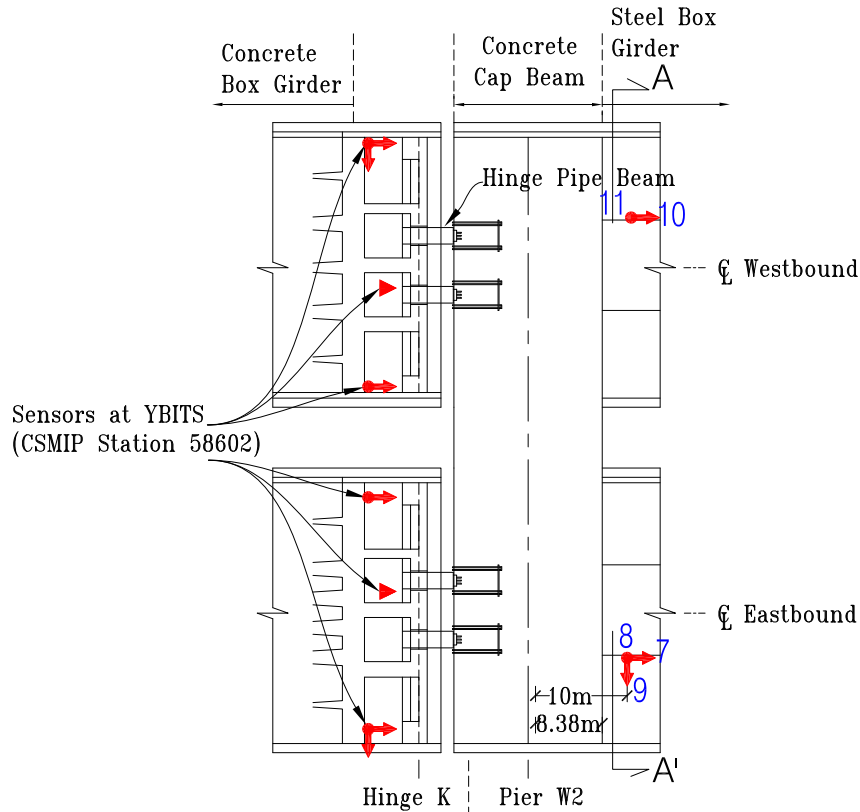

Section A-A' at Hinge K (Panel Point 8)

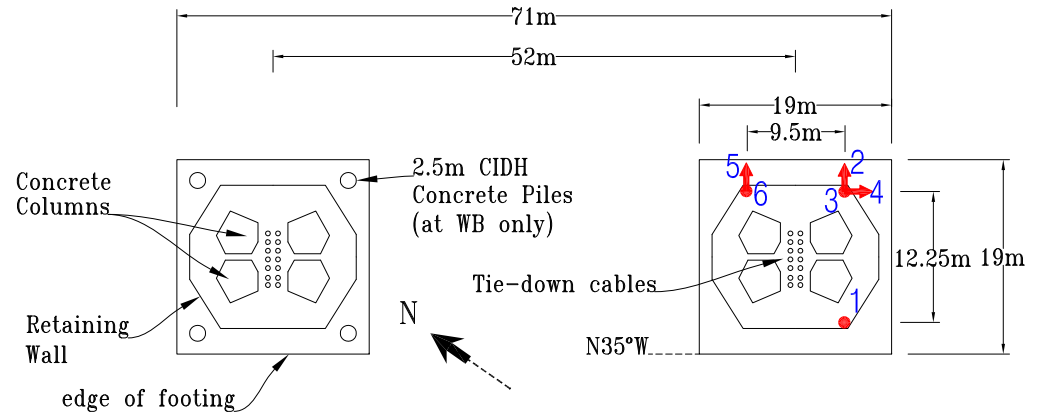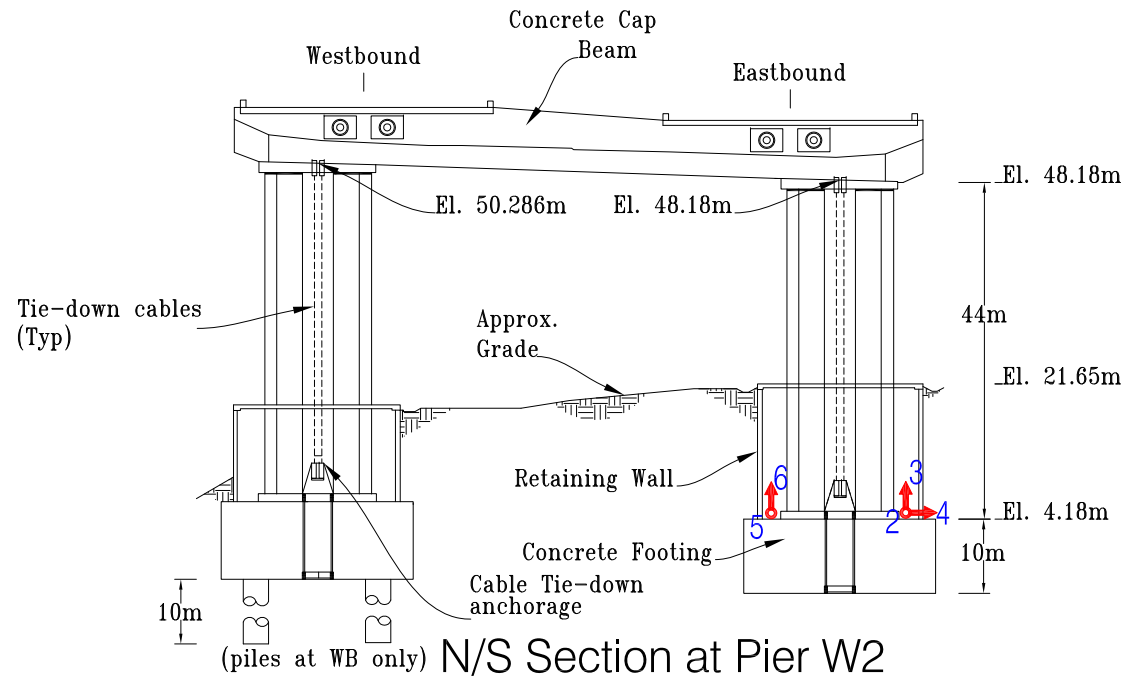

Top of Footing Plan at Pier W2

Installed: 1/15/2014
Diagram: 9/3/2015





Oakland - SF Bay Bridge/East: SAS

Caltrans Bridge No. 34-0006 (04-SF-80-13.2)

CSMIP Station No. 58600

SENSOR LOCATIONS - Self-Anchored Suspension Bridge

Page 3 of 4

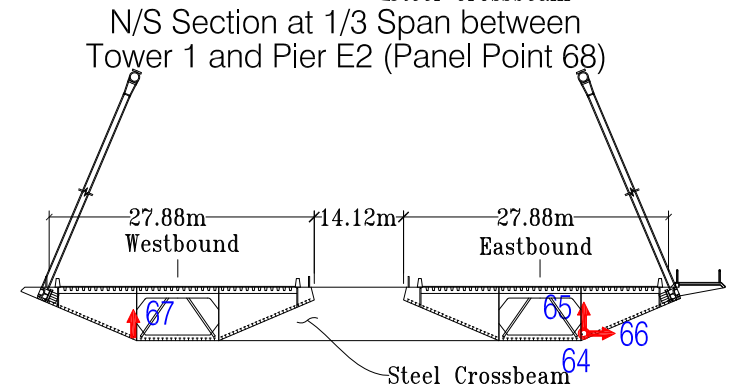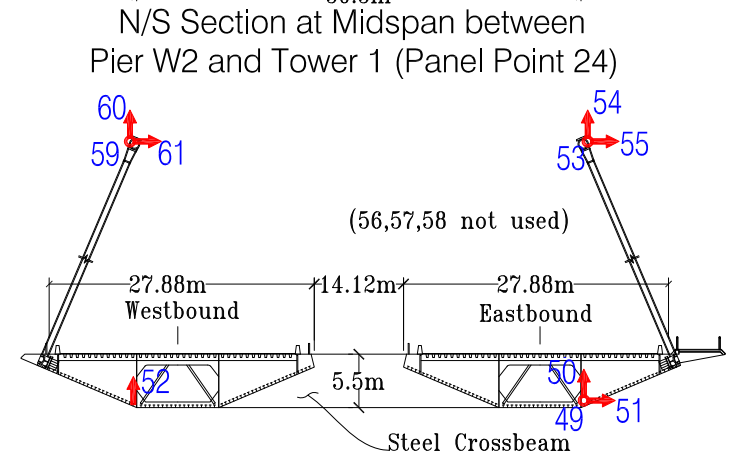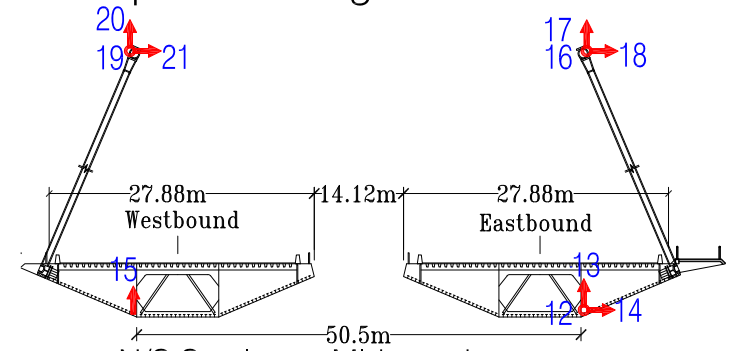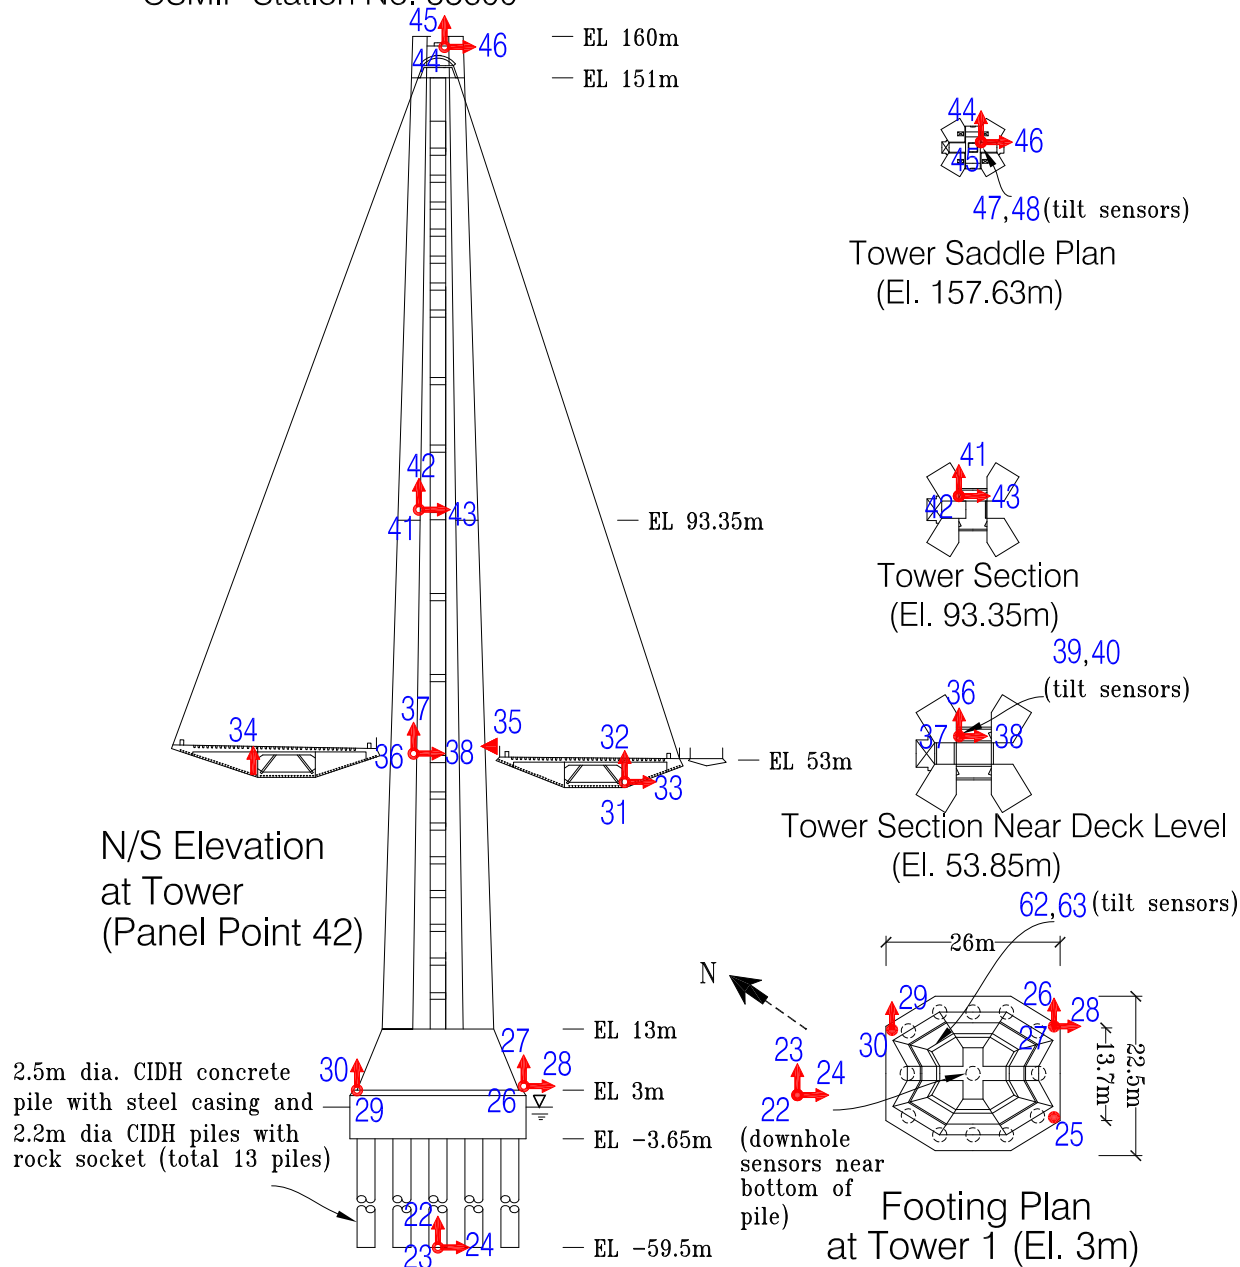


Oakland - SF Bay Bridge/East: SAS

Caltrans Bridge No. 34-0006 (04-SF-80-13.2)

CSMIP Station No. 58600


SENSOR LOCATIONS - Self-Anchored Suspension Bridge

Page 4 of 4

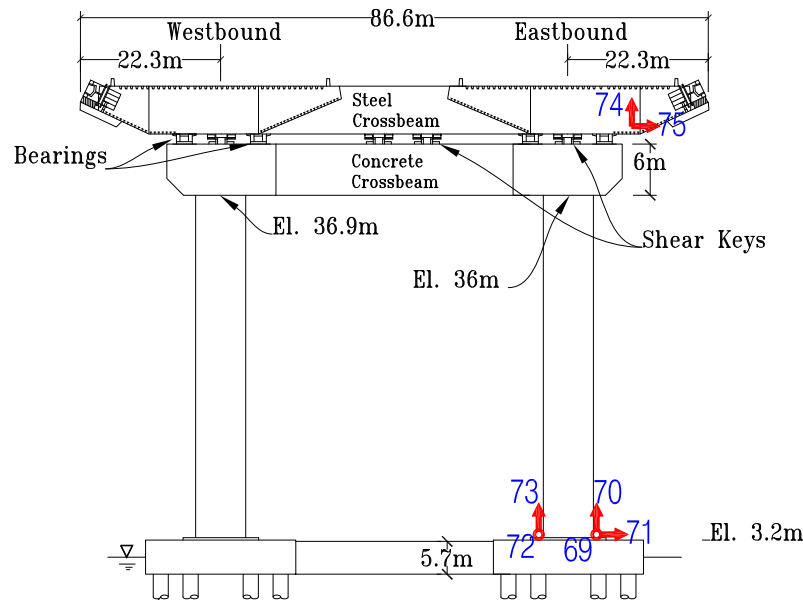


N/S Section at Pier E2


2.5m Dia
CISS Piles
(105.9m long)

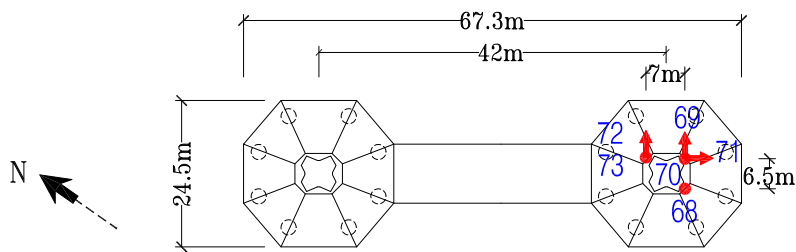


Footing Plan at Pier E2

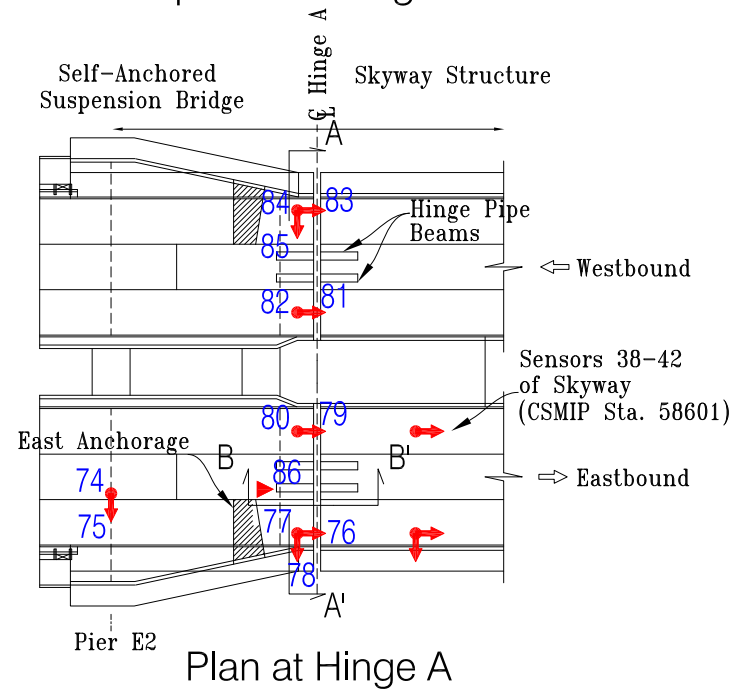

Plan at Hinge A

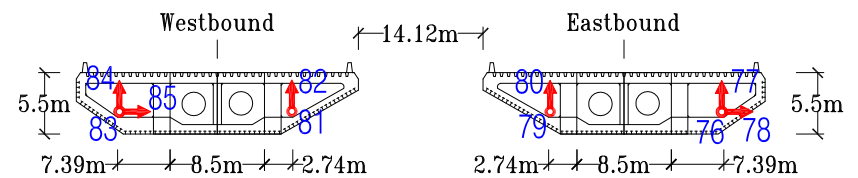

Section A-A' at Hinge A (Panel Point 127.5)

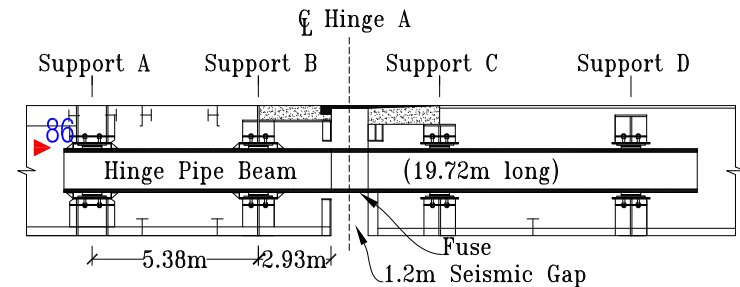

Section B-B' at Hinge A (EB)

Installed: 1/15/2014
Diagram: 9/3/2015