


# Oakland - SF Bay Bridge/East: E Approach

Caltrans Bridge No. 34-0006 (04-Ala-80-1.6)

CSMIP Station No. 58603

## SENSOR LOCATIONS - Oakland Approach Structure

Page 1 of 2

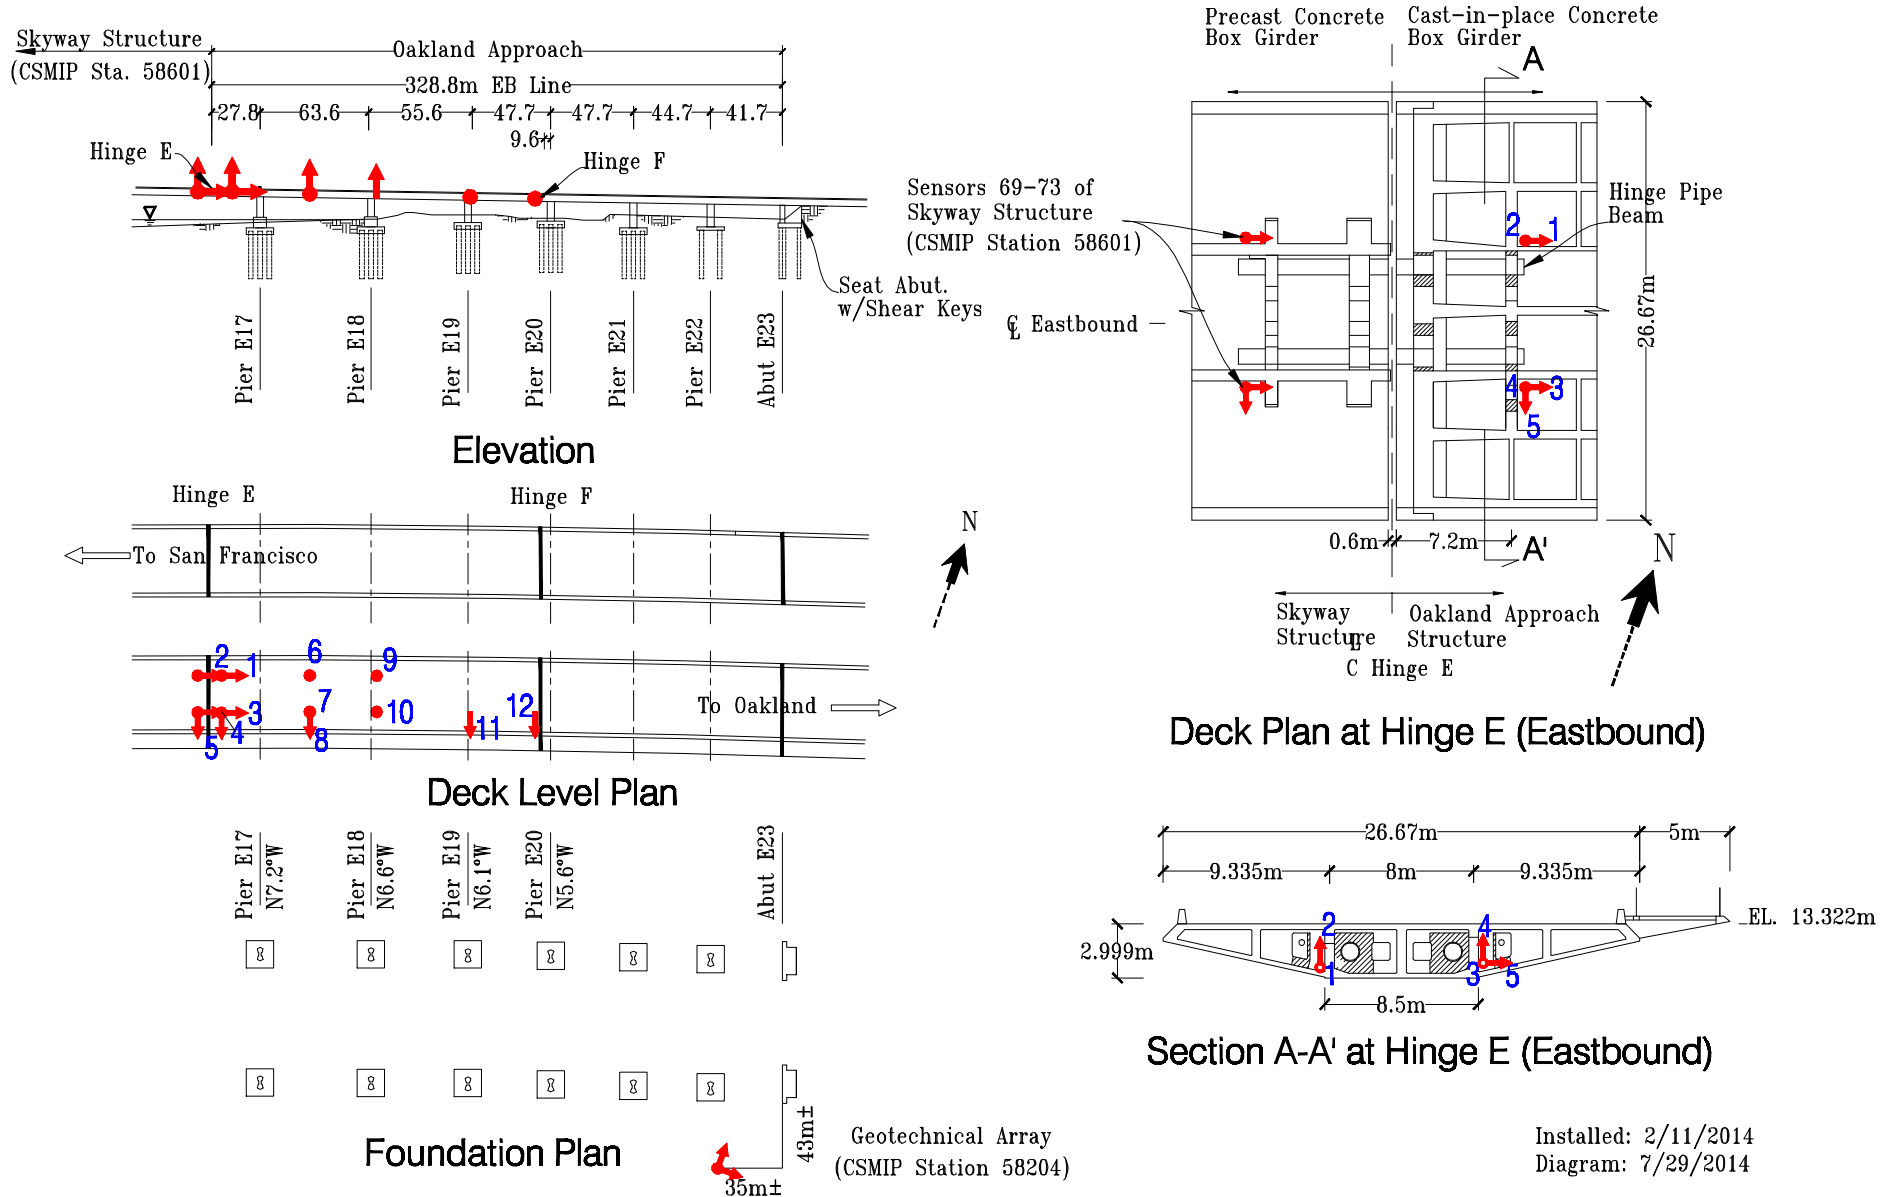

Installed: 2/11/2014  
Diagram: 7/29/2014


# Oakland - SF Bay Bridge/East: E Approach

Caltrans Bridge No. 34-0006 (04-Ala-80-1.6)


CSMIP Station No. 58603

## SENSOR LOCATIONS - Oakland Approach Structure


Page 2 of 2

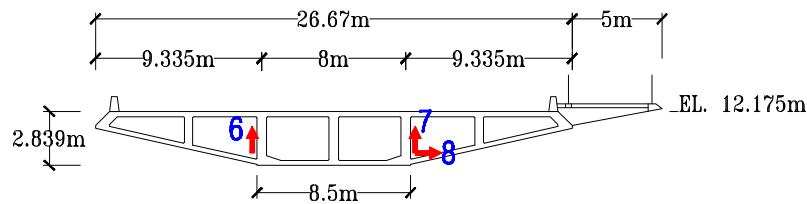


N/S Section at Midspan between Piers E17 and E18 (Eastbound)

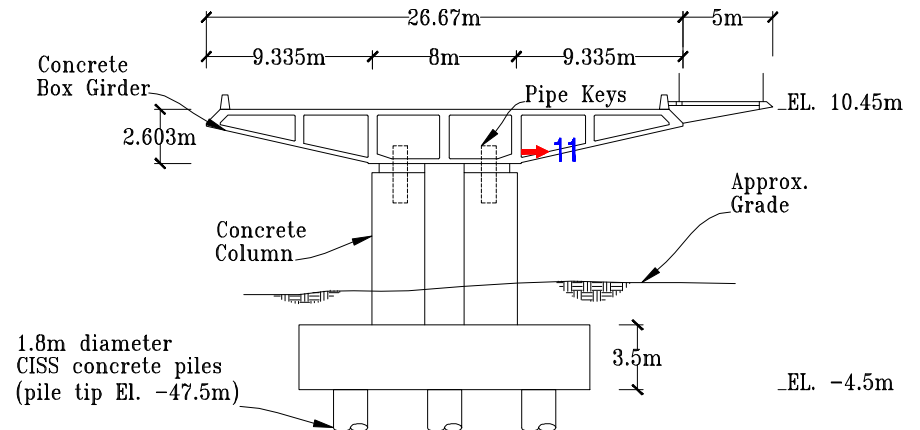

N/S Section at Pier E19 (Eastbound)

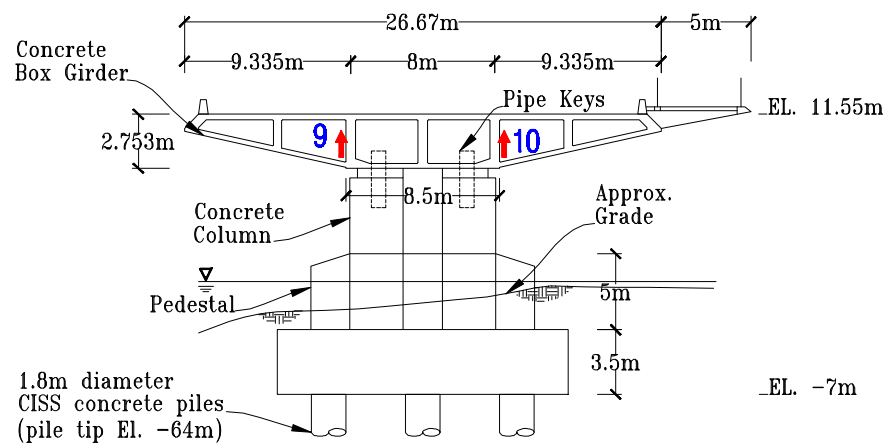

N/S Section at Pier E18 (Eastbound)

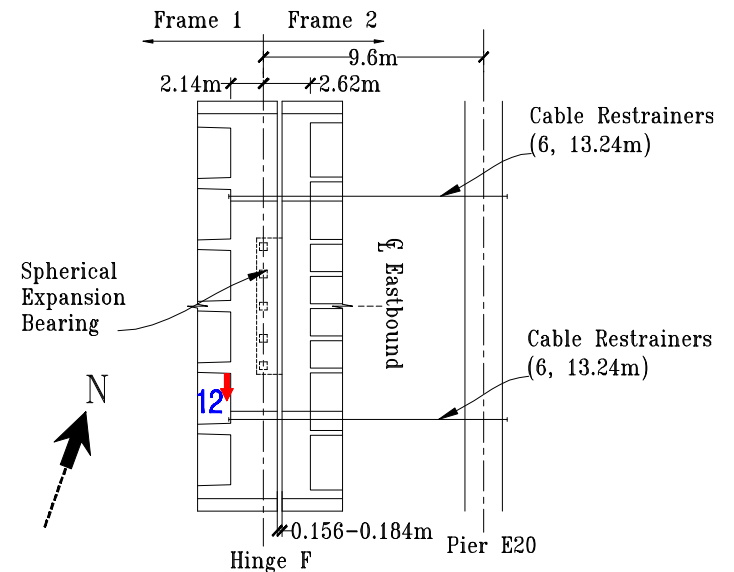

Deck Plan at Hinge F (Eastbound)

Installed: 2/11/2014  
Diagram: 7/29/2014