


San Francisco - Oakland Bay Bridge/West

Caltrans Bridge No. 34-0003 (04-SF-80-5.6)

CSMIP Station No. 58632


Page 1 of 8

SENSOR LOCATIONS

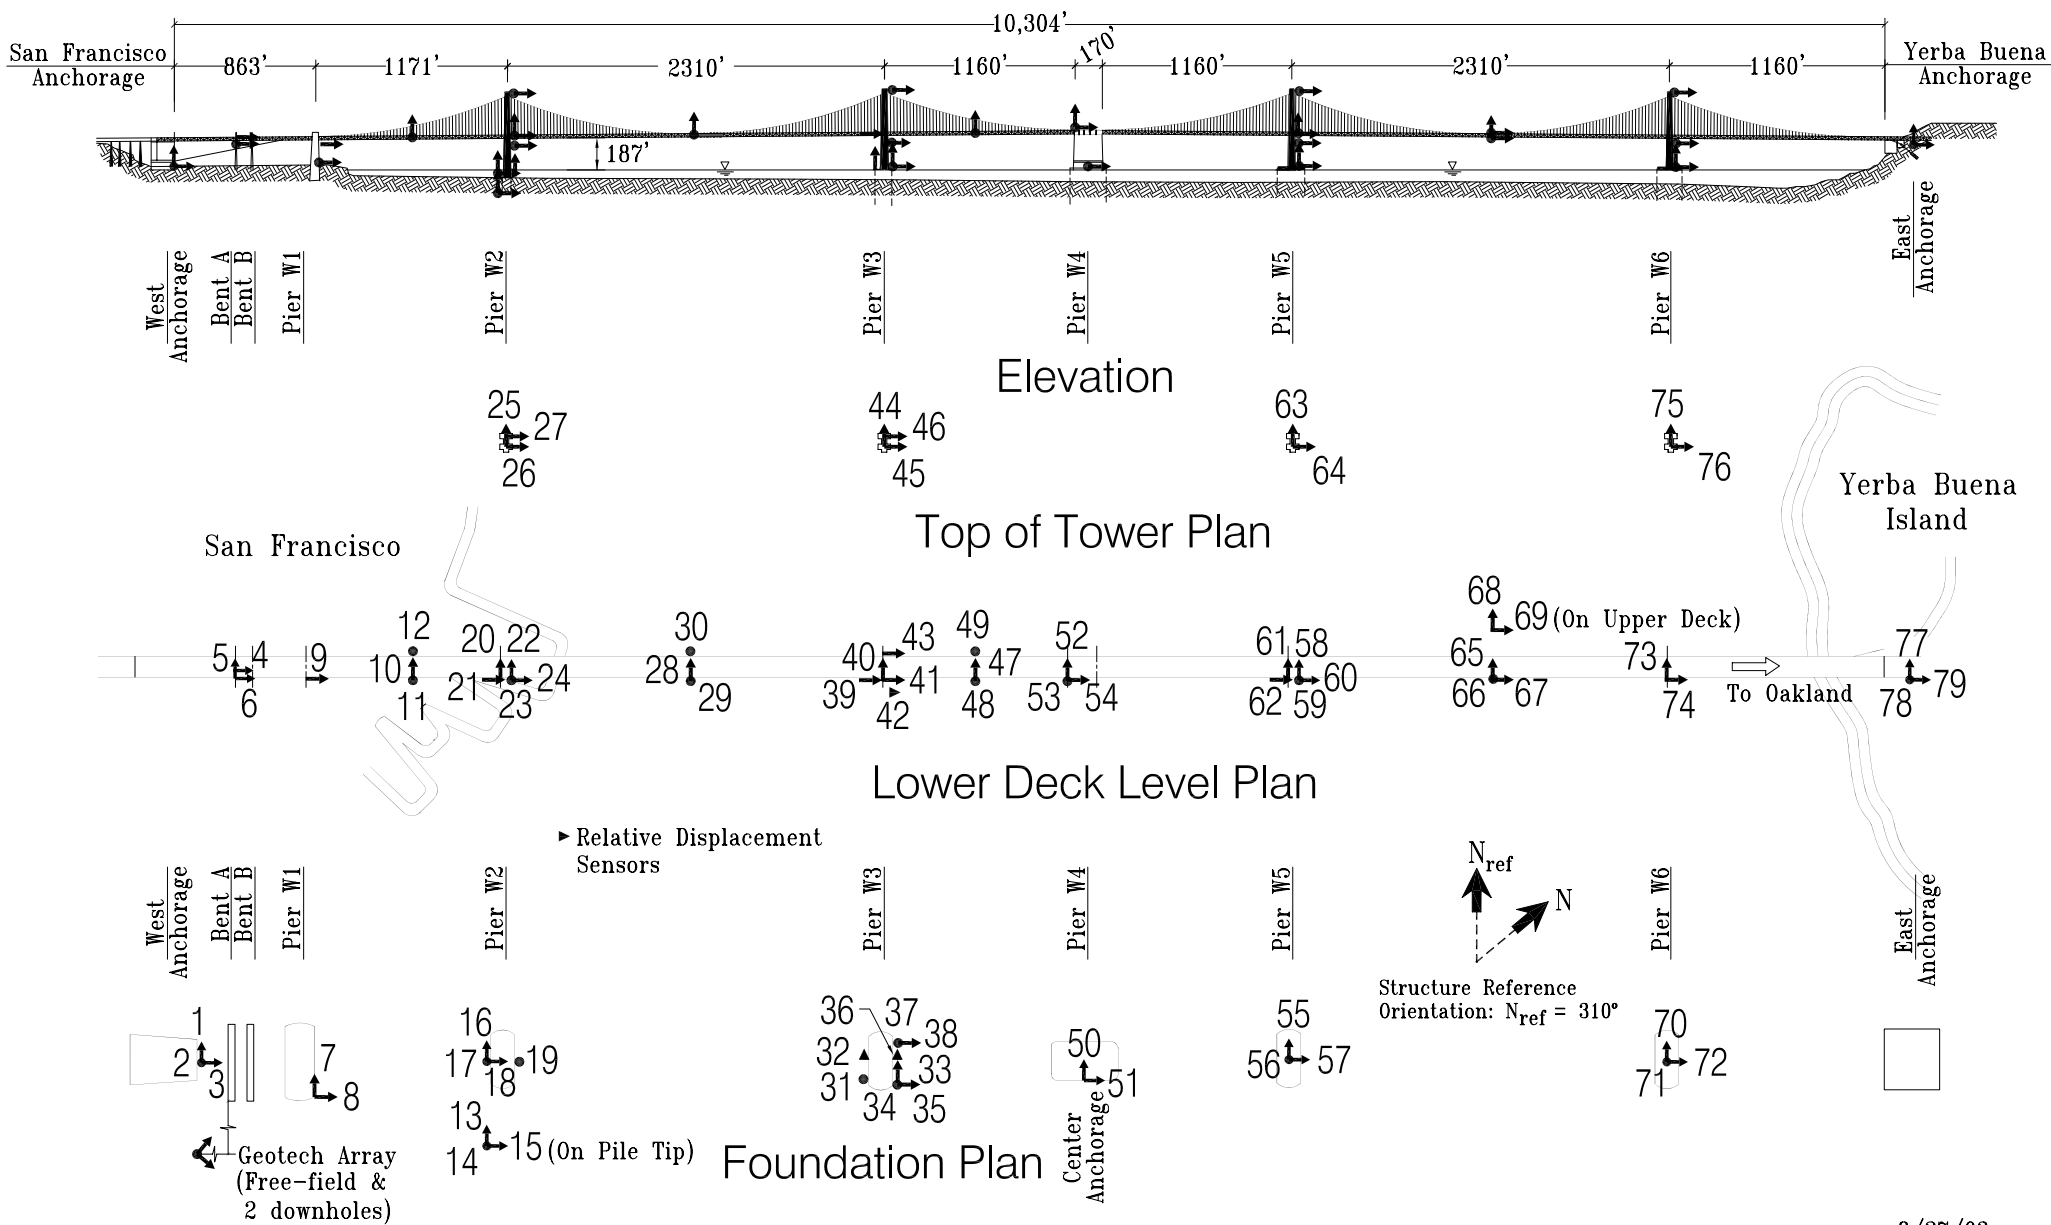


8/27/03

SENSOR LOCATIONS

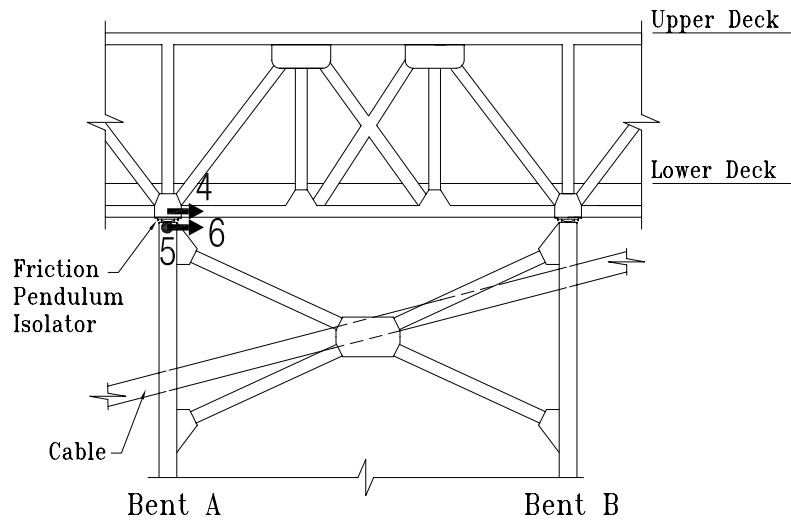


South Elevation of
South Legs of Bents A and B

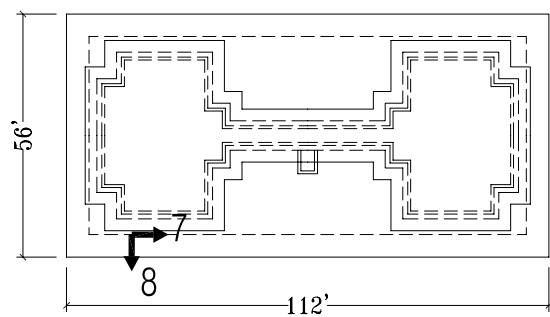


Base Level at
Pier W1

➔ N_{ref}

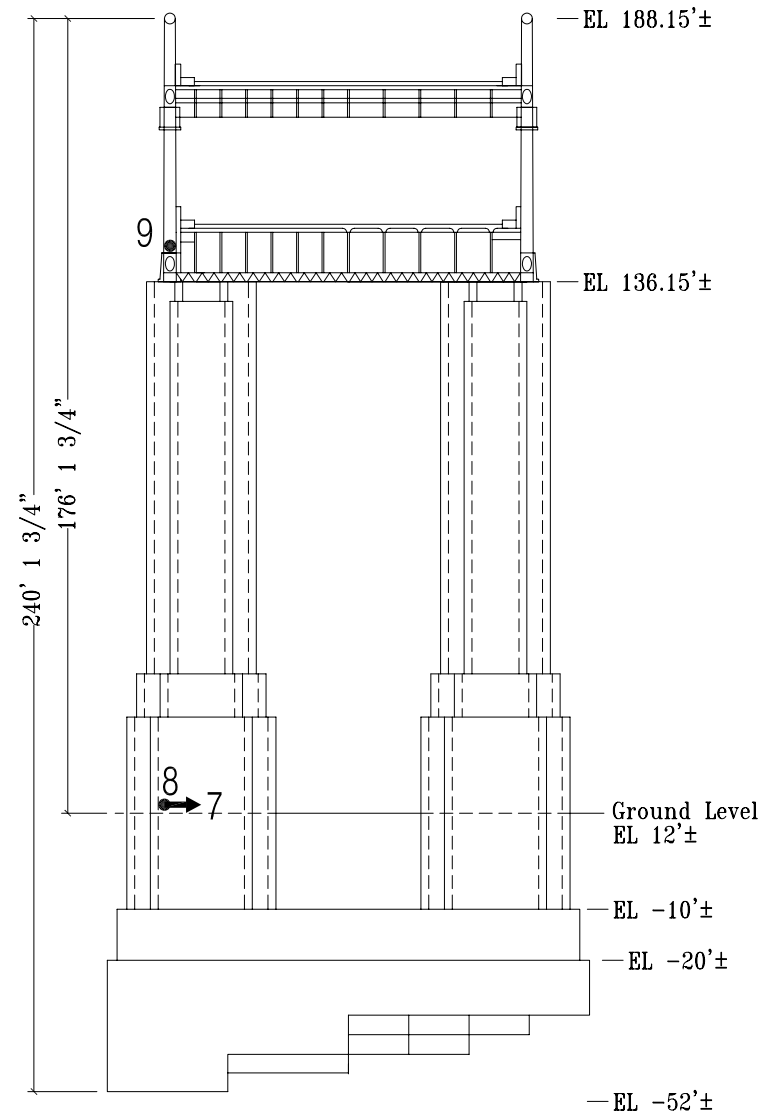


East Elevation at
Pier W1


SENSOR LOCATIONS

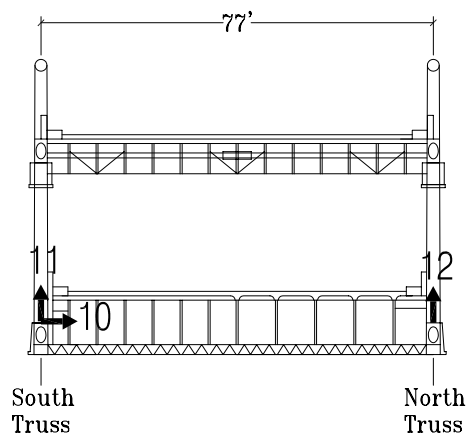


Midspan Between
Pier W1 and Tower W2

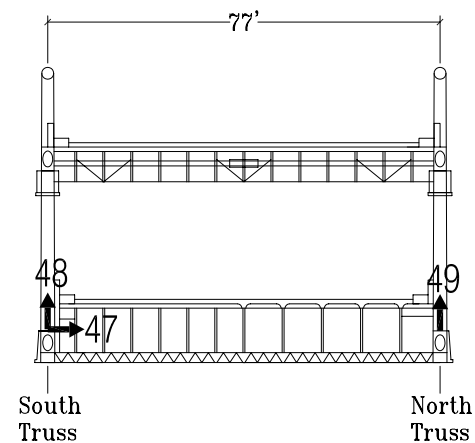

Midspan Between
Tower W3 and Pier W4

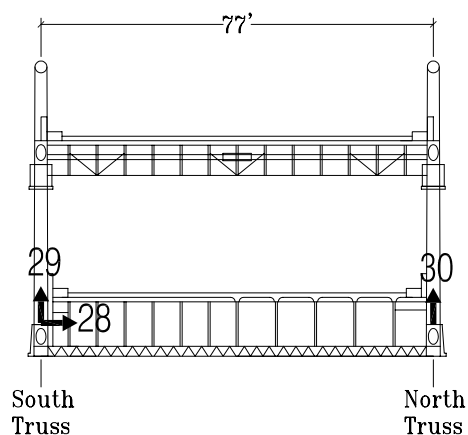


Midspan Between Towers
W2 and W3

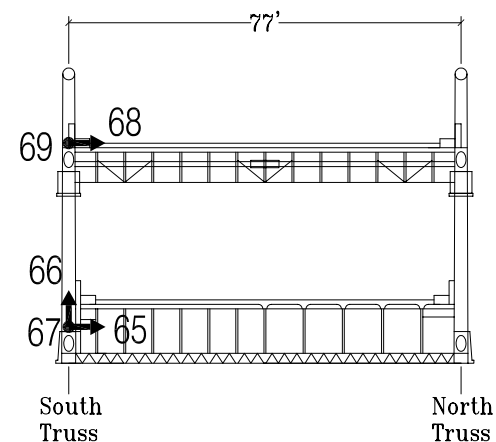


Midspan Between Towers
W5 and W6


SENSOR LOCATIONS

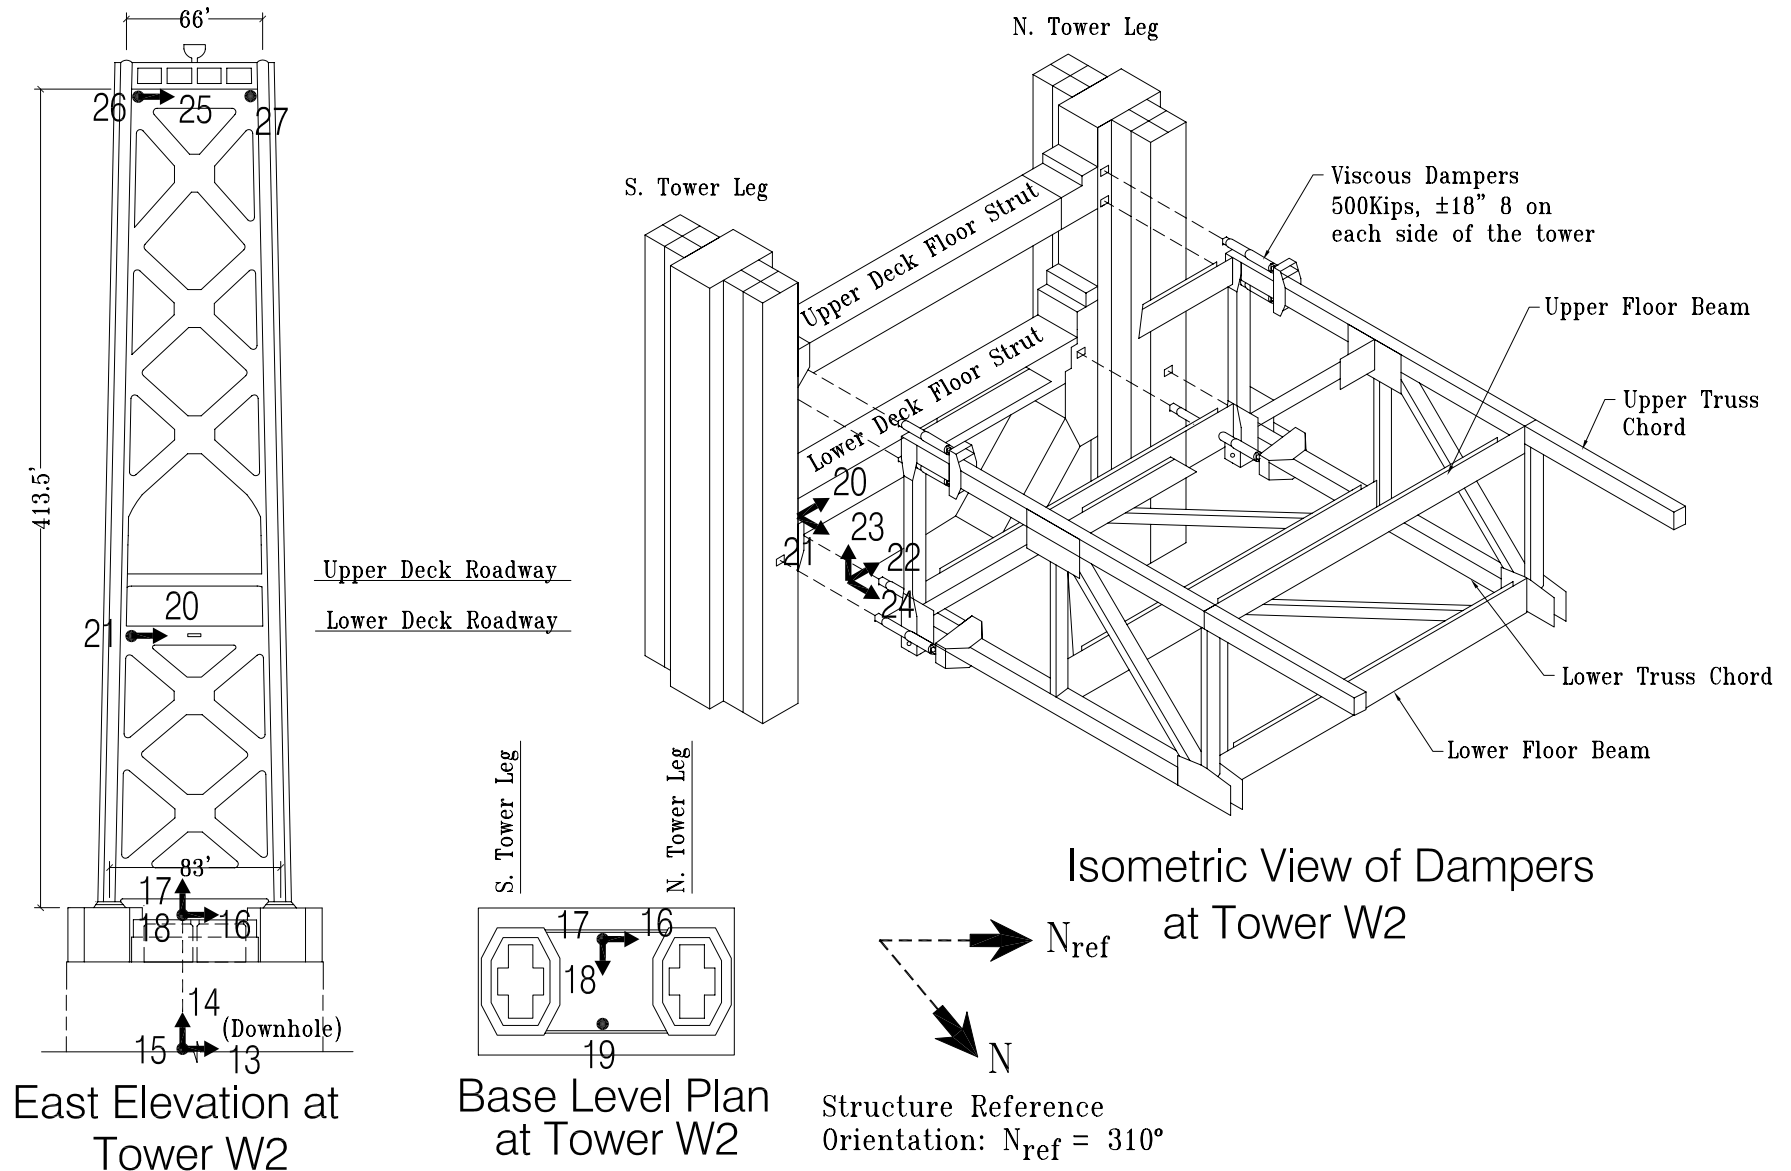


SENSOR LOCATIONS

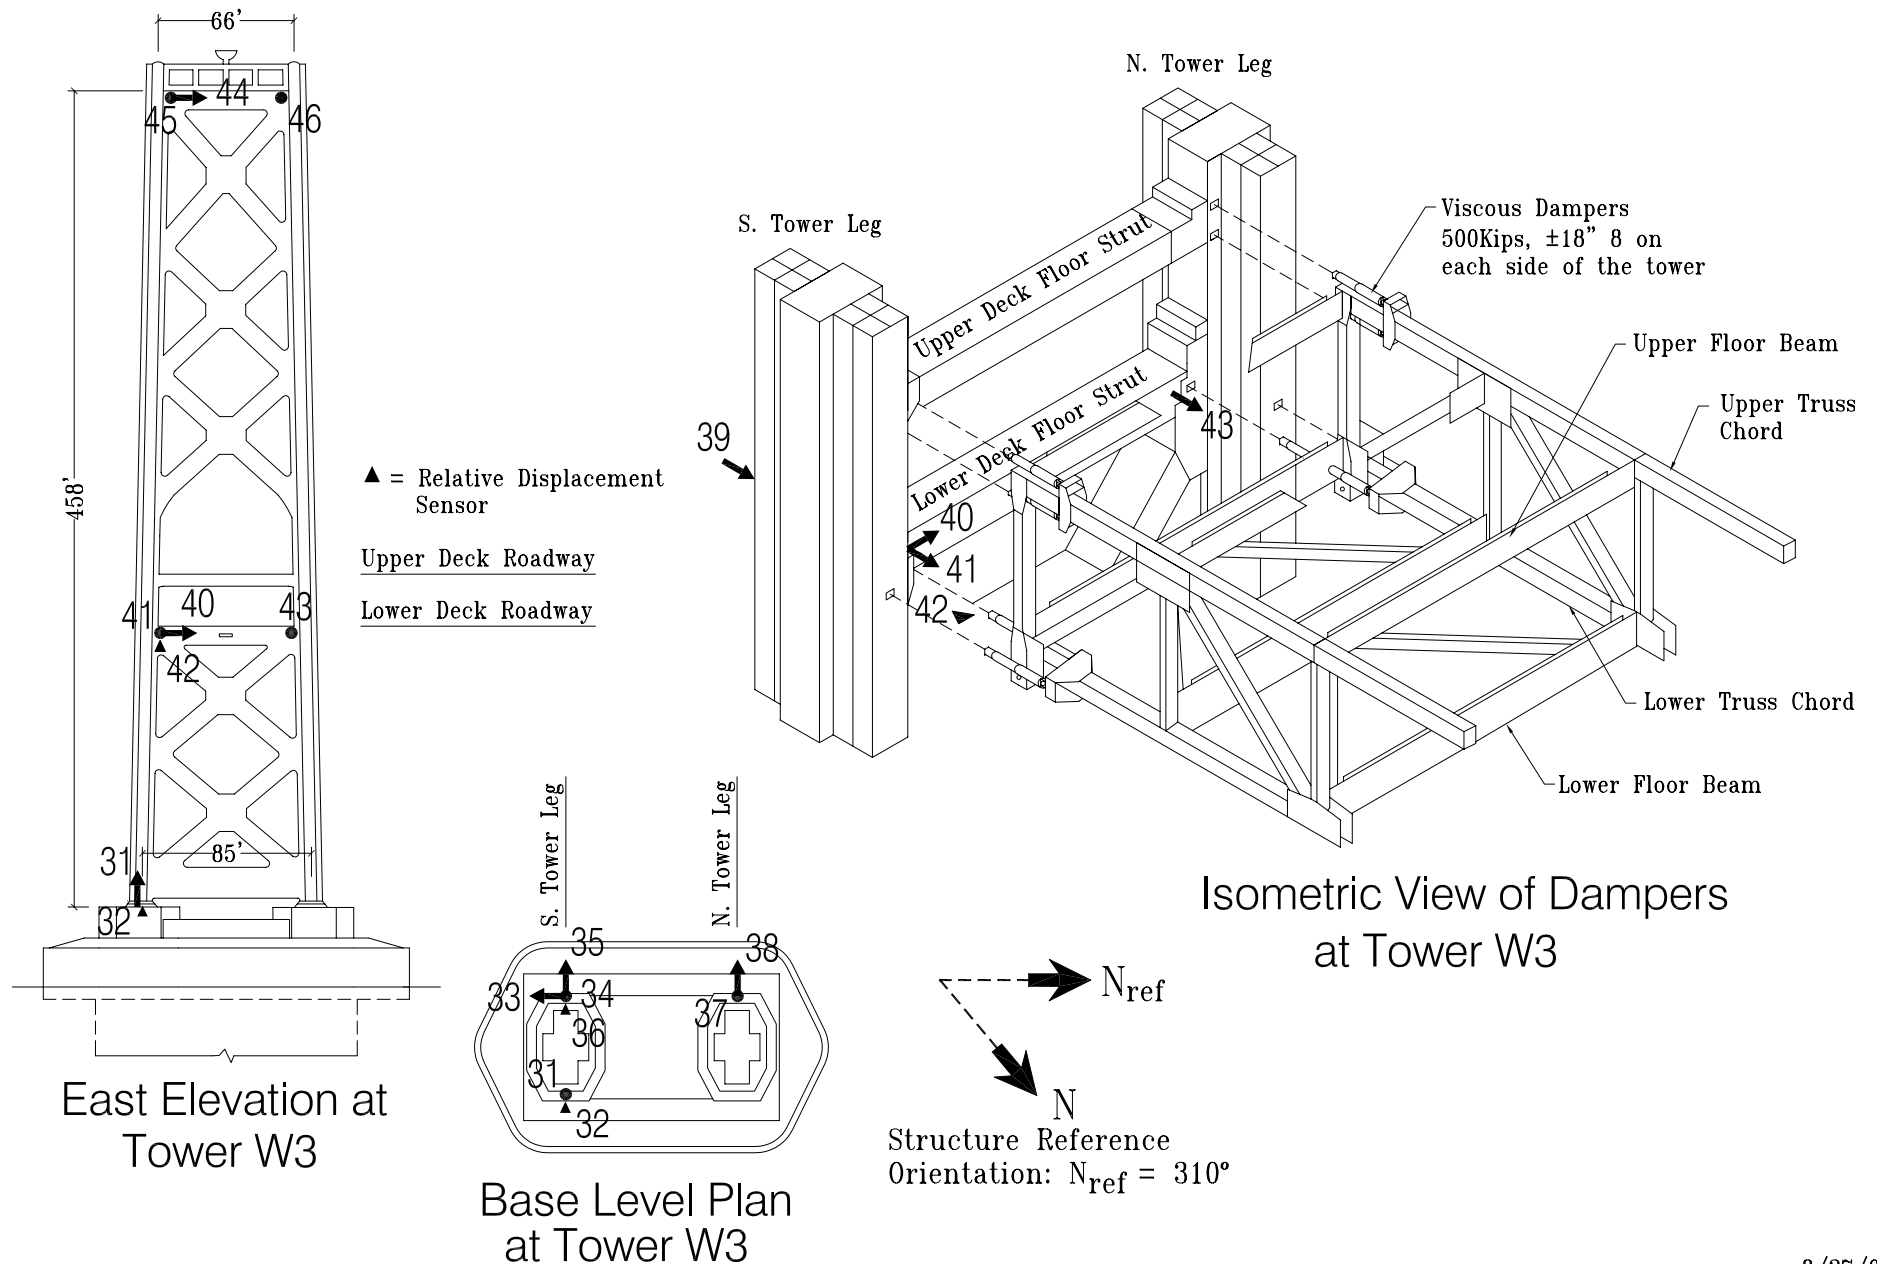


SENSOR LOCATIONS

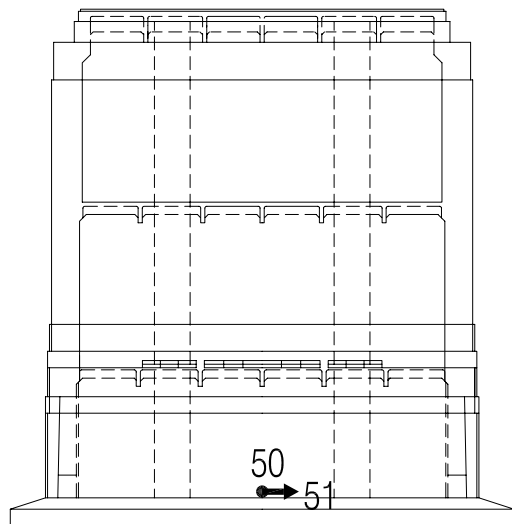


South Elevation at
Pier W4

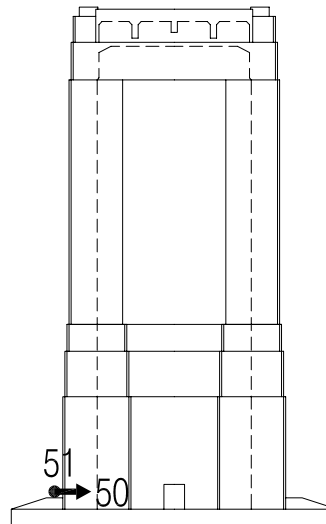

East Elevation at
Pier W4

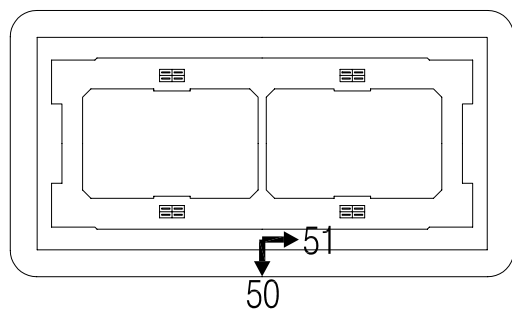


Base Level at
Pier W4

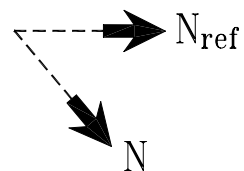

Structure Reference
Orientation: $N_{ref} = 310^\circ$

SENSOR LOCATIONS

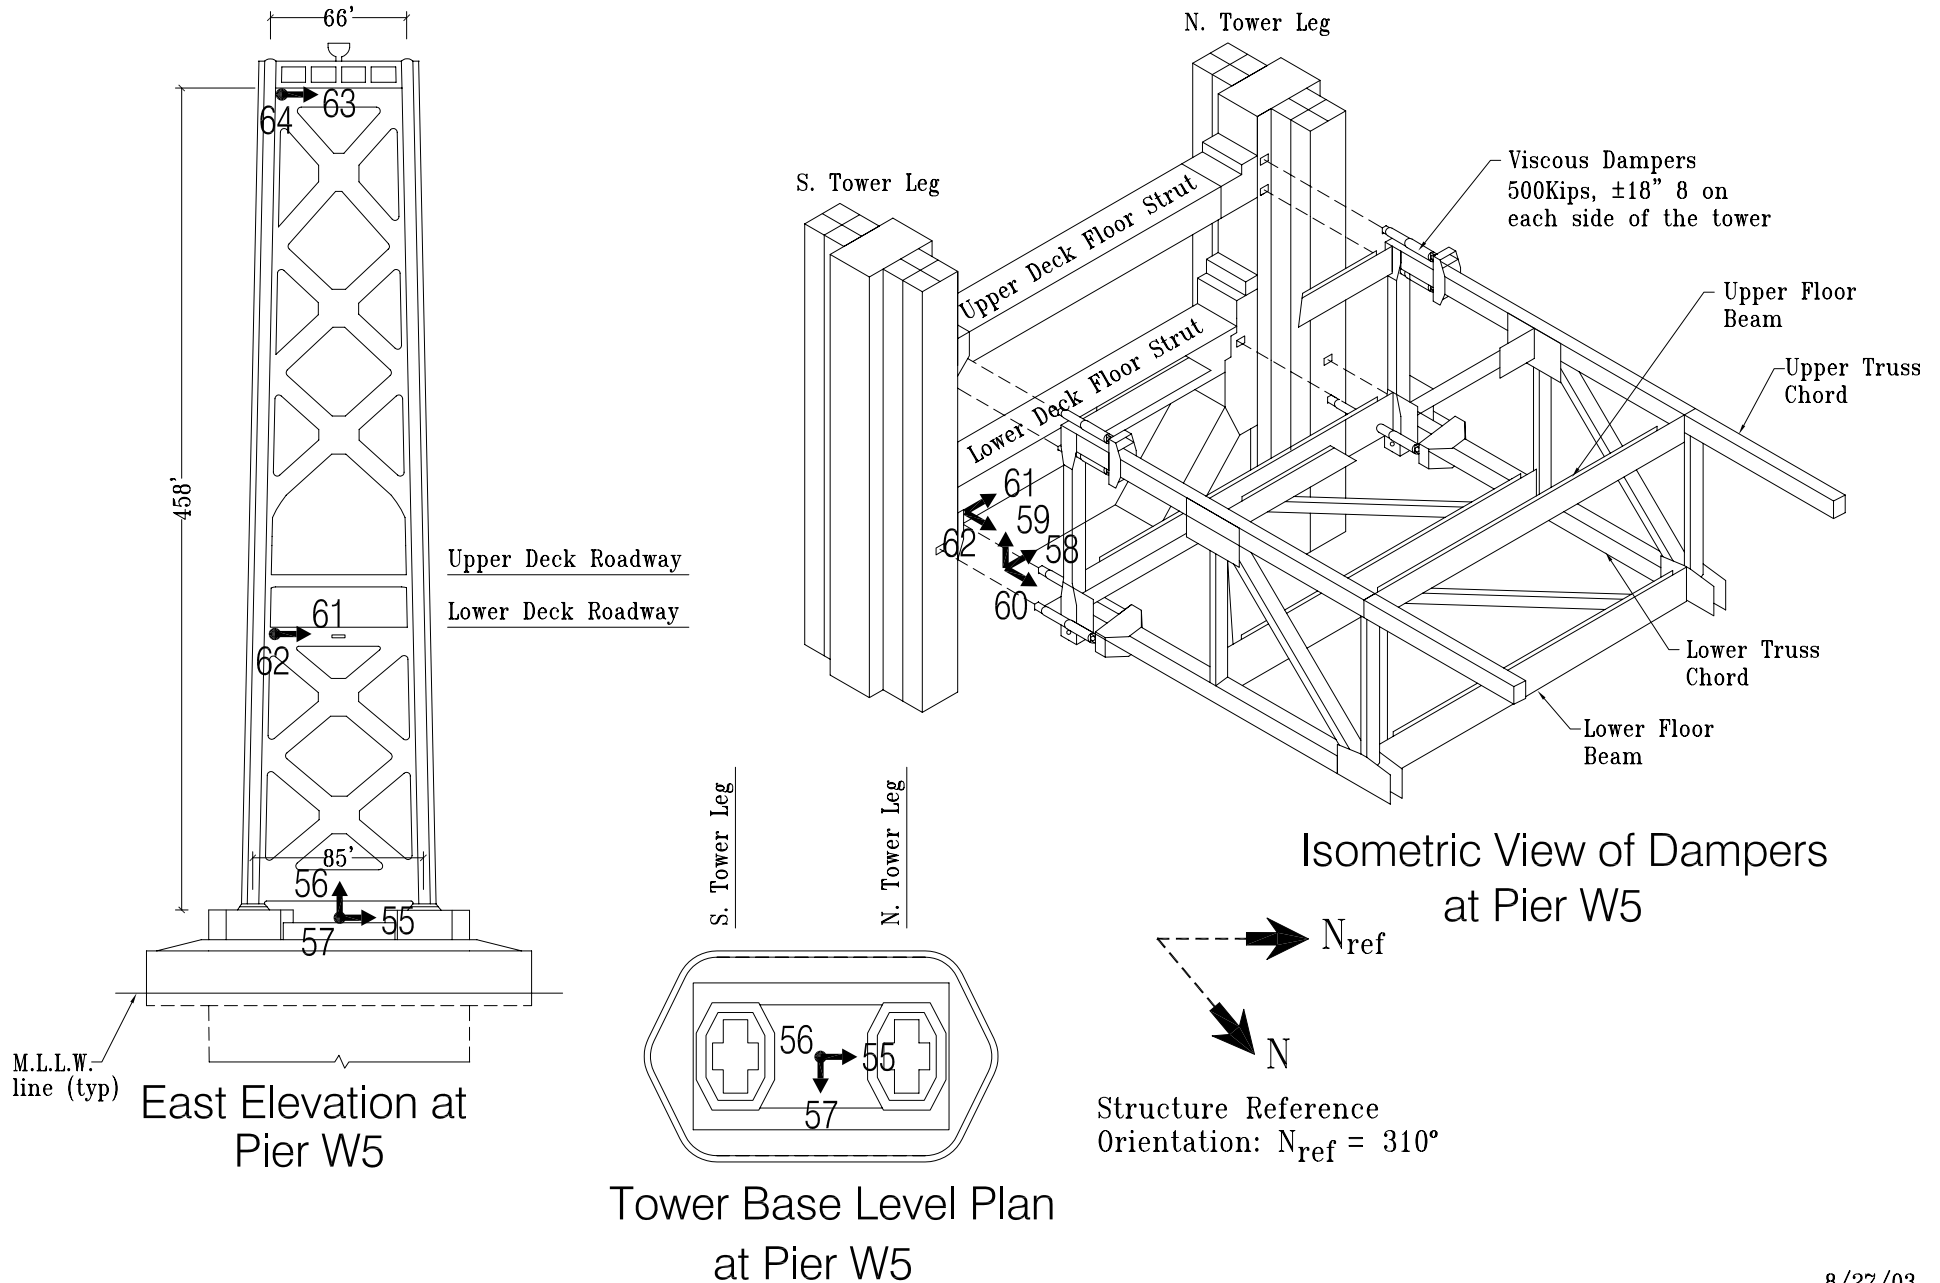




San Francisco - Oakland Bay Bridge/West

Caltrans Bridge No. 34-0003 (04-SF-80-5.6)

CSMIP Station No. 58632

Page 8 of 8

SENSOR LOCATIONS

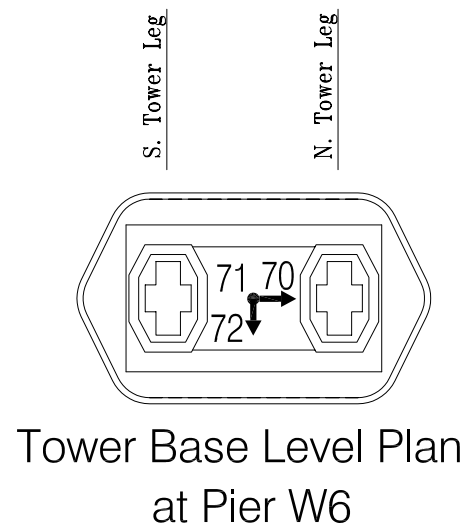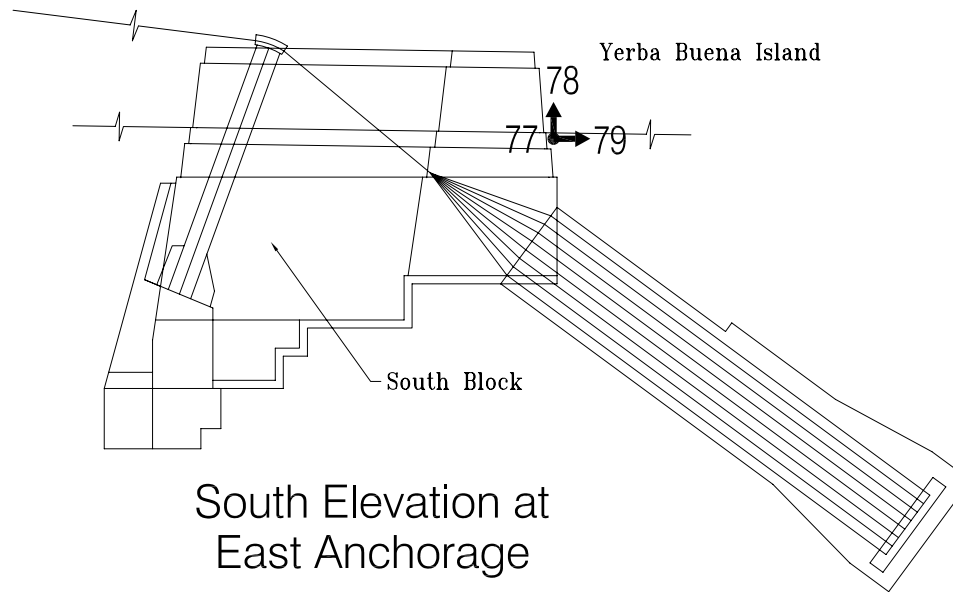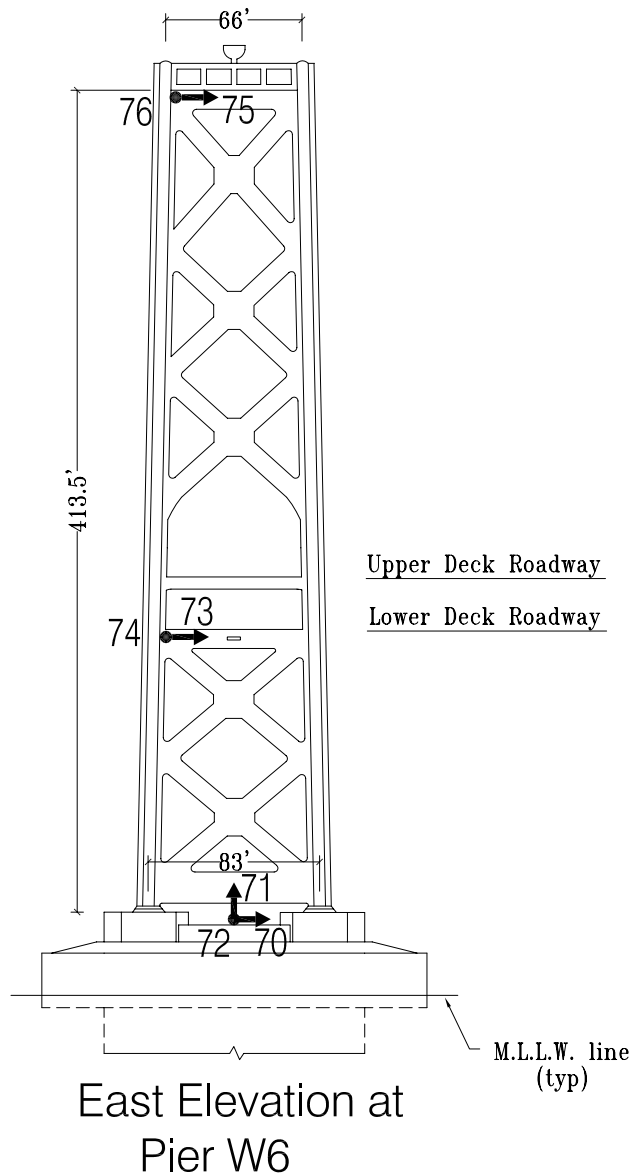

Structure Reference
Orientation: $N_{ref} = 310^\circ$

