


# Hayward - Hwy 580/238 Interchange Bridge

Caltrans Bridge No.33-214-I (04-ALA-580-30.80)


CSMIP Station No. 58658

Page 1 of 2

## SENSOR LOCATIONS

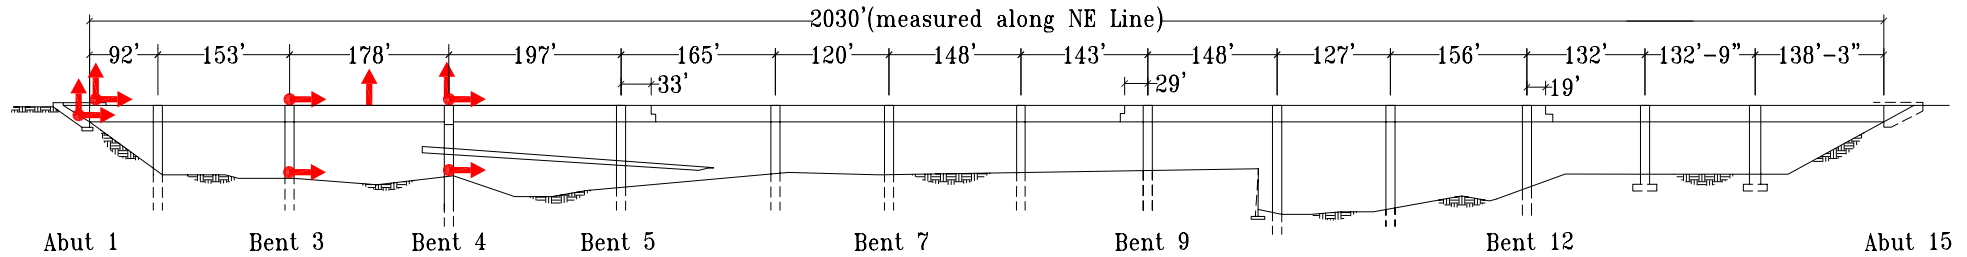


## Elevation (along NE Line)

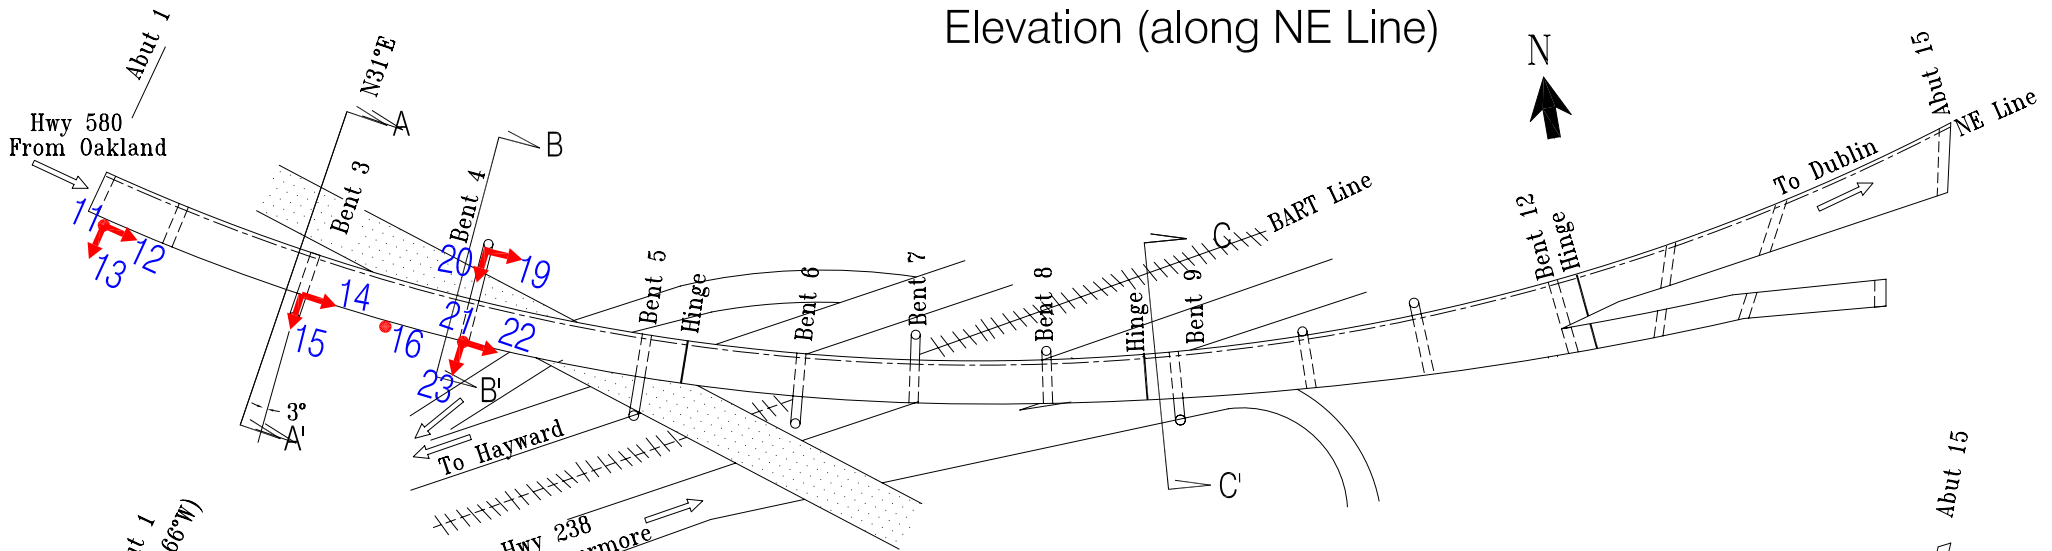


## Deck Level Plan

## Foundation Plan

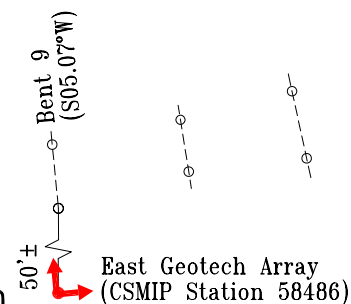


(Sensors 4,5,8,9,&10 were removed)  
Installed: 06/11/1993; Field Changed 9/1/2011  
Diagram: 11/2/2011 Rev.

## SENSOR LOCATIONS

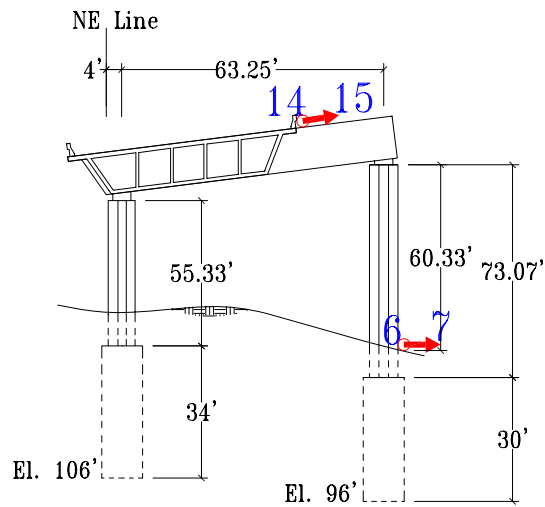

Section A - A'  
at Bent 3

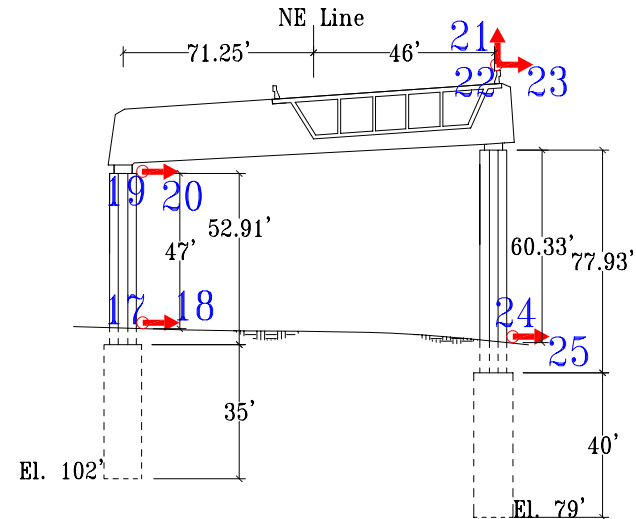

Section B - B'  
at Bent 4

## CSMIP Station No. 58658

