



Hayward - San Mateo Bridge Trestle

Caltrans Bridge No. 35-54 (04-SM-92-R16.3)

CSMIP Station No. 58799

Sheet 1 of 4

SENSOR LOCATIONS

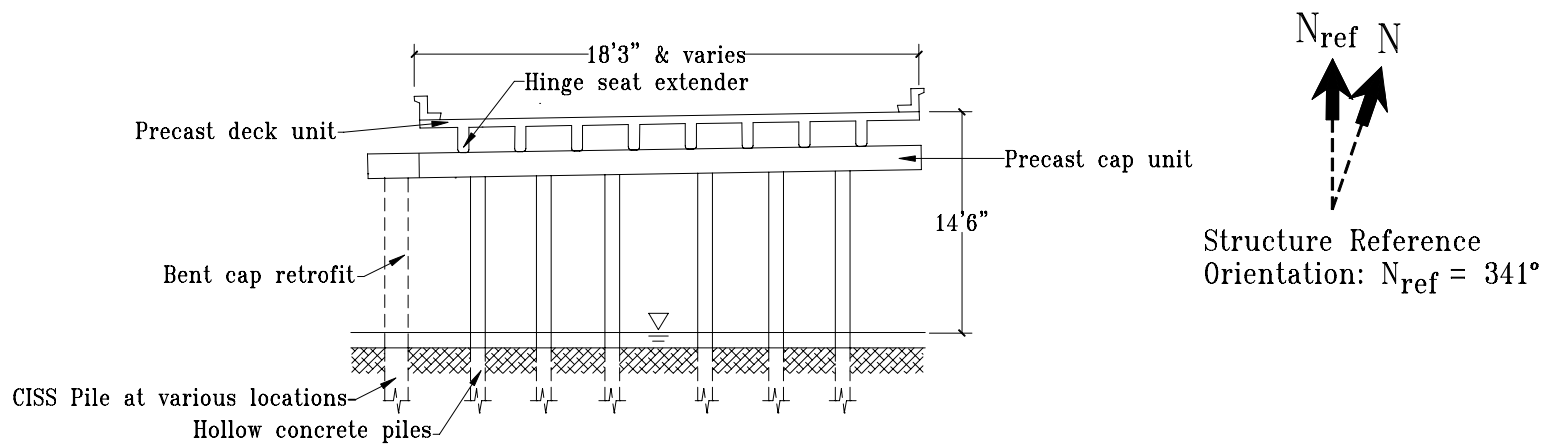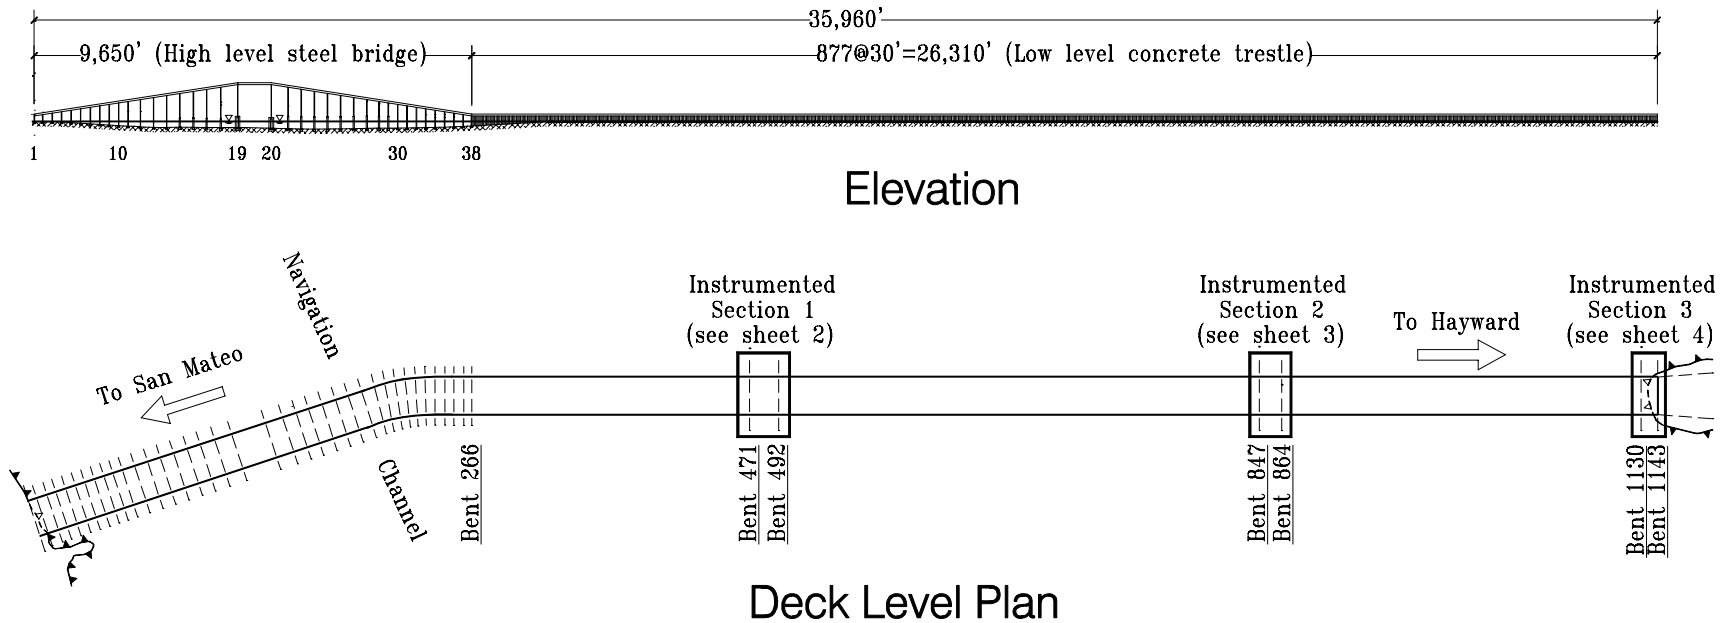


Typical Section


05/19/99

SENSOR LOCATIONS


Instrumented Section 1

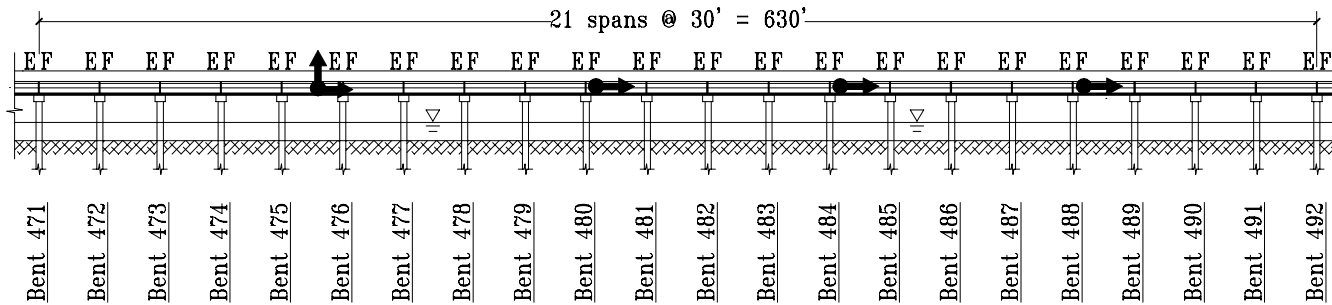


Elevation

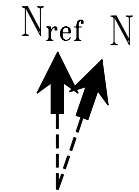

Structure Reference
 Orientation: N_{ref} = 341°

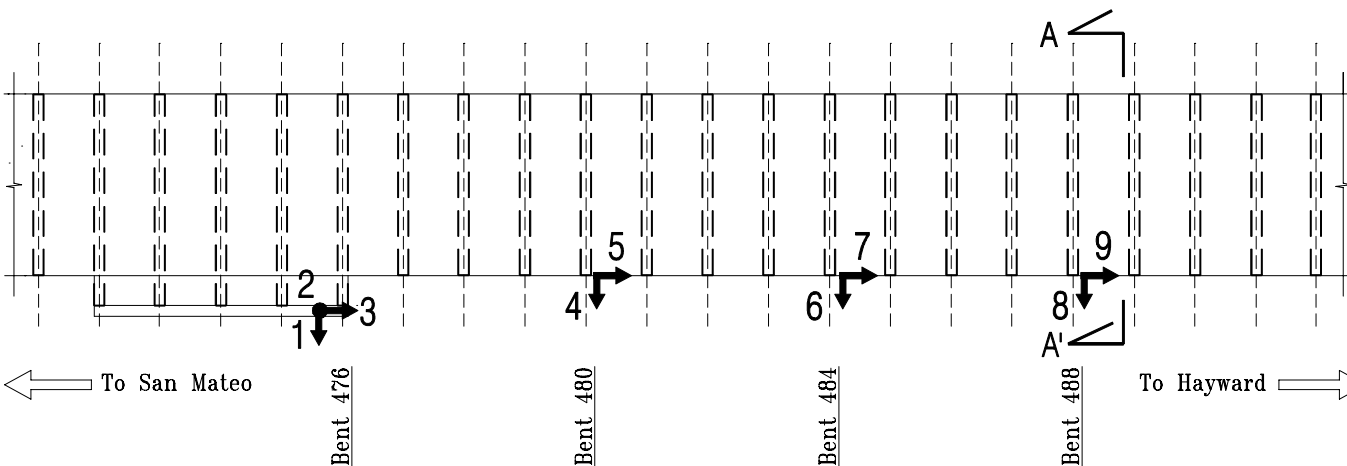

Deck Level Plan

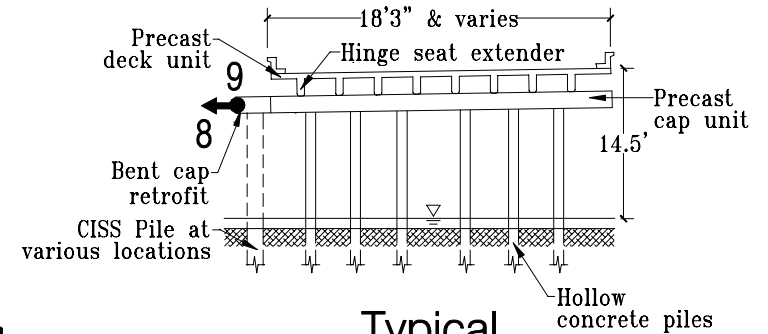

Typical
 Section A-A'

Hayward - San Mateo Bridge Trestle




Caltrans Bridge No. 35-54 (04-SM-92-R16.3)

CSMIP Station No. 58799

Sheet 3 of 4

SENSOR LOCATIONS

Instrumented Section 2

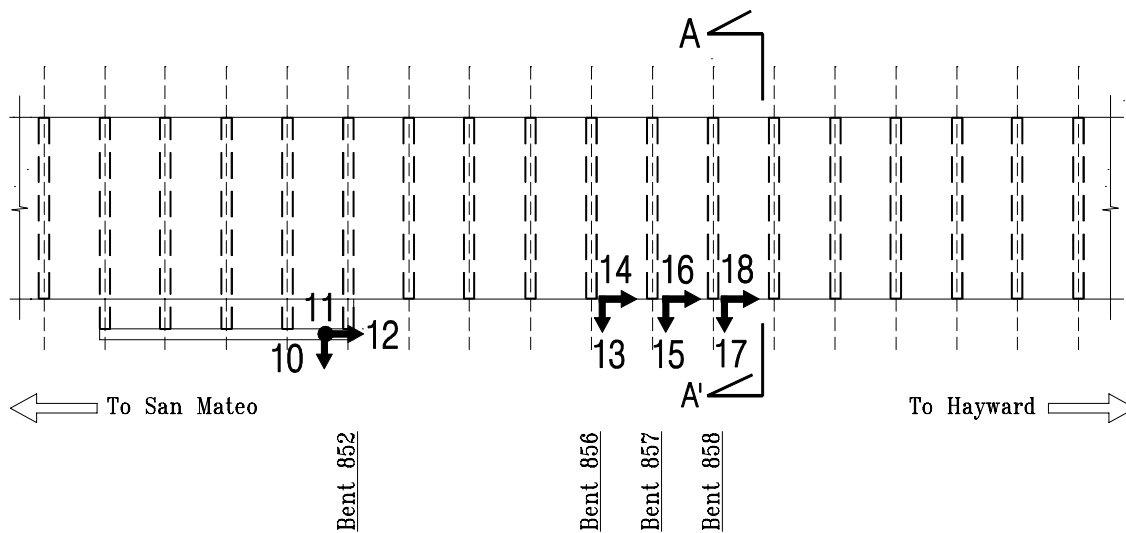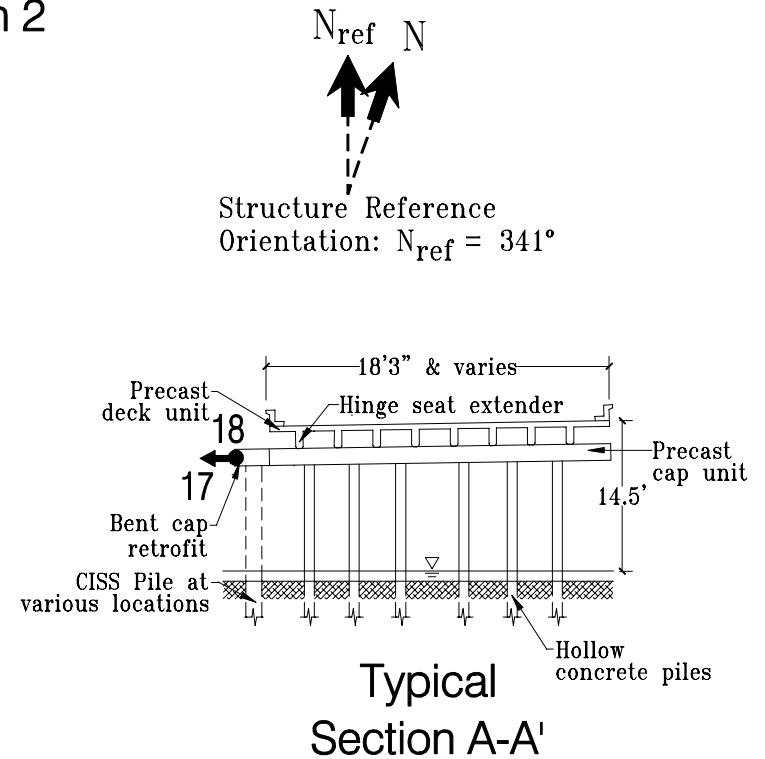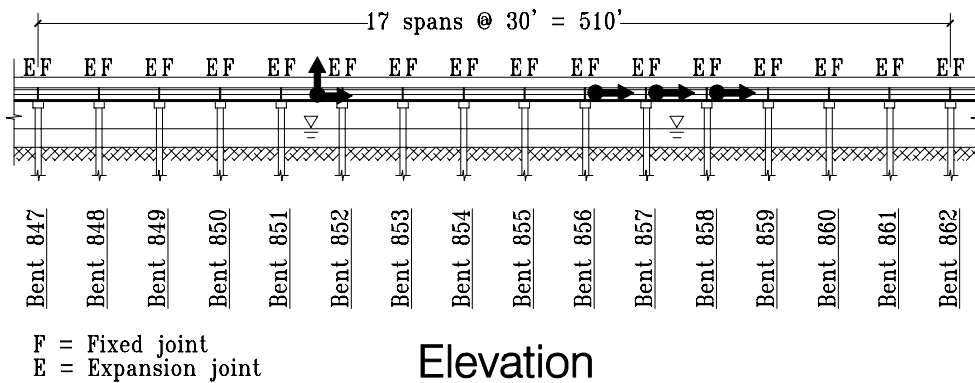

Deck Level Plan


N_{ref} N

Structure Reference
Orientation: $N_{ref} = 341^\circ$


05/19/99

SENSOR LOCATIONS


Instrumented Section 3

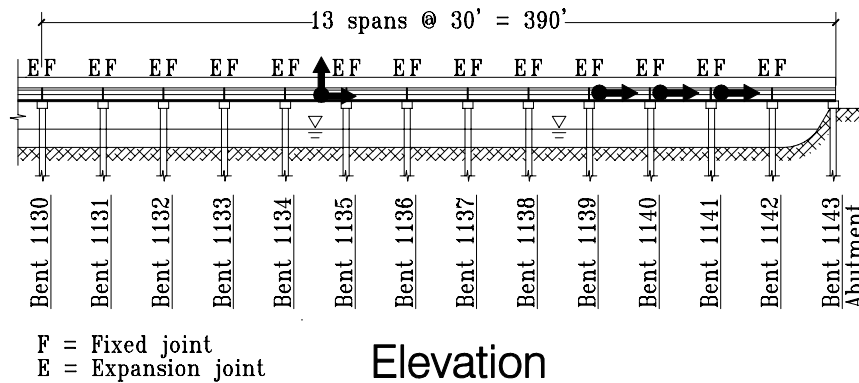

Elevation

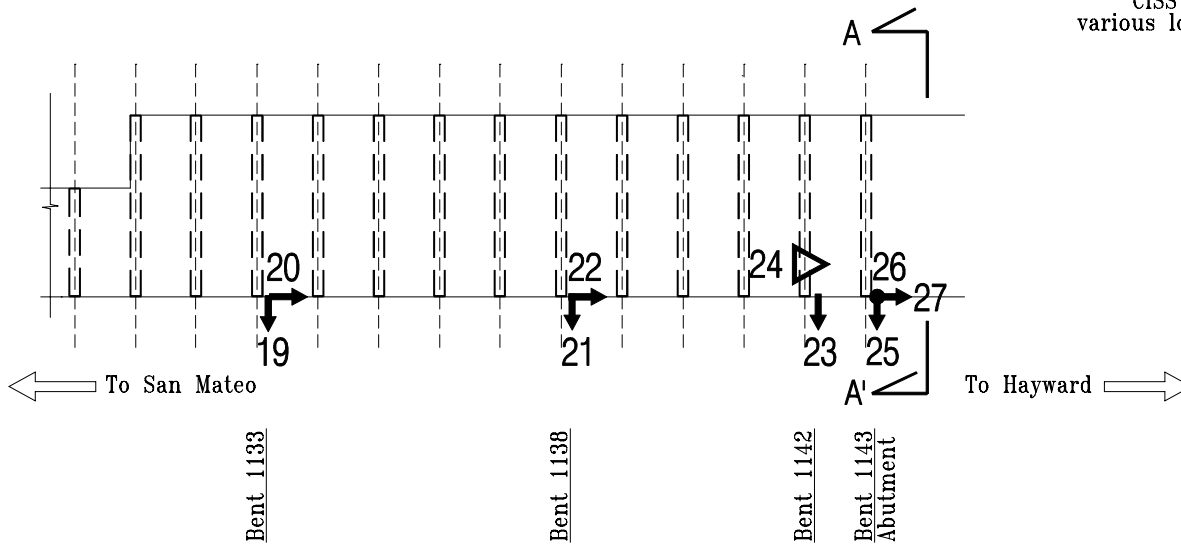

Deck Level Plan

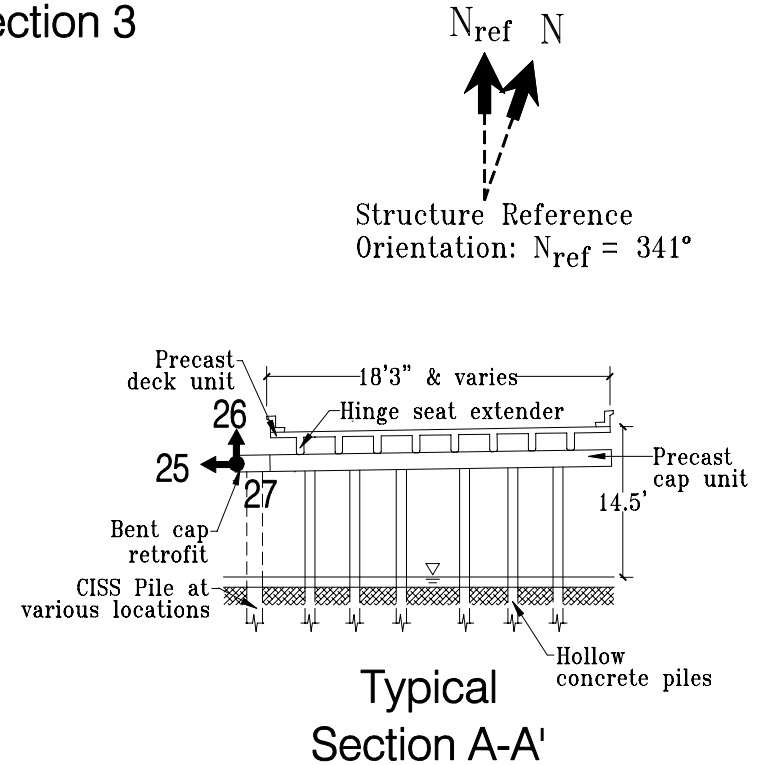

N_{ref} N

Structure Reference
Orientation: $N_{ref} = 341^\circ$