


Leggett- Hwy 101/Confusion Hill Bridge




Caltrans Bridge No. 10-0299 (01-MEN-101-160.03)

CSMIP Station No. 79421

SENSOR LOCATIONS

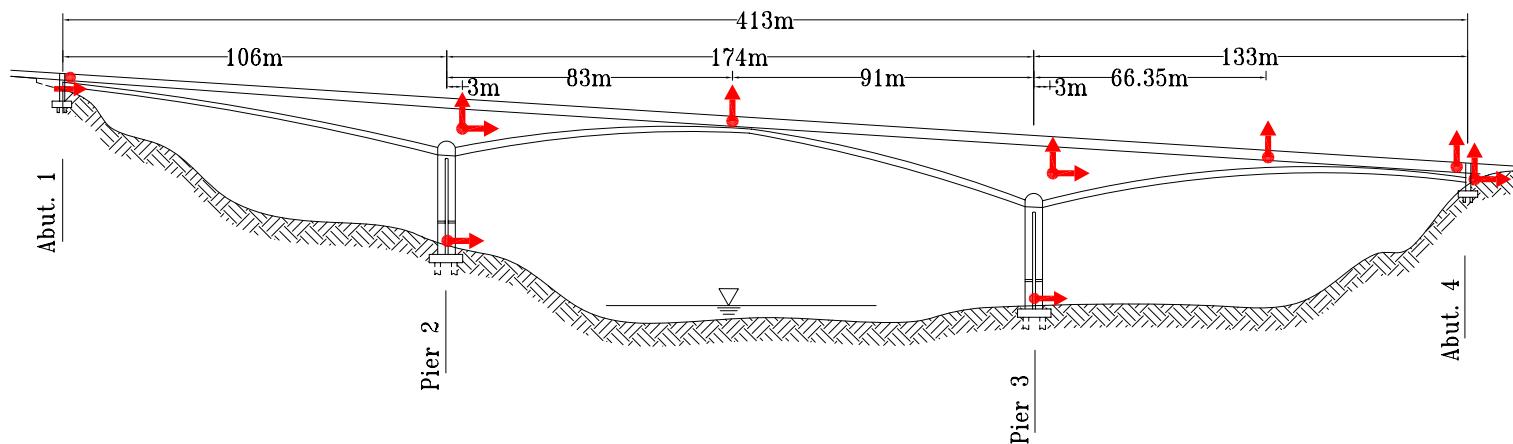

Section at Midspan between Piers 2 & 3

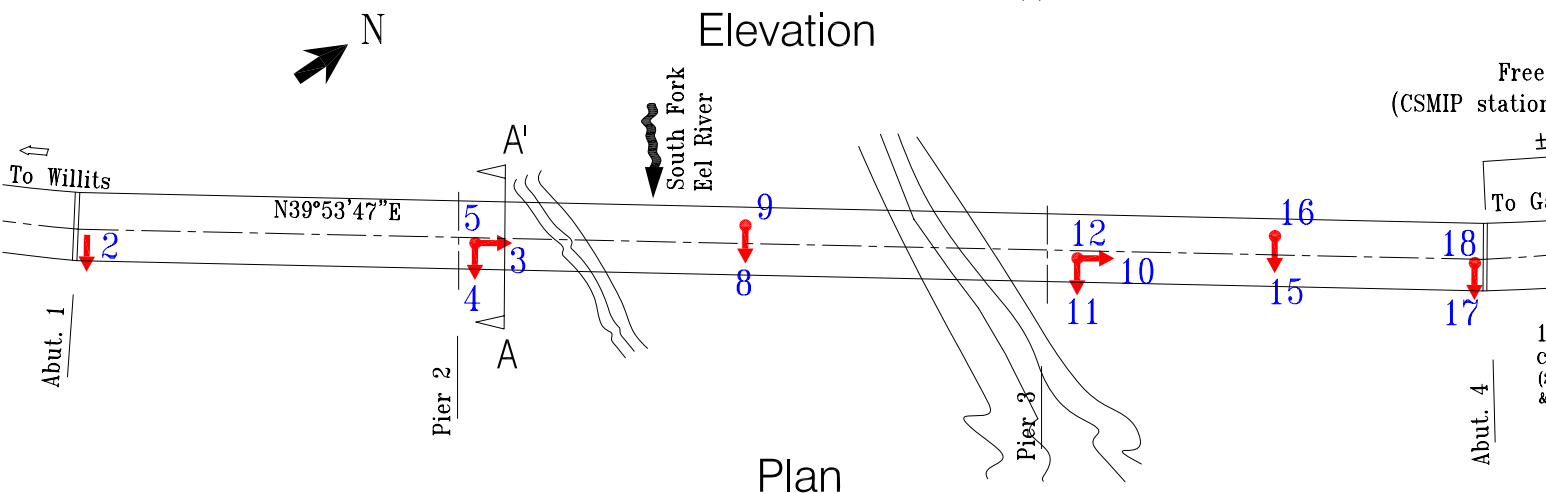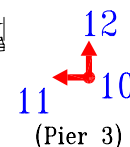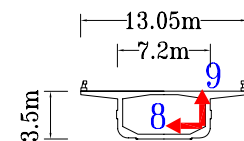




Free-field
(CSMIP station 79435)

±50m

To Garberville

1.5m CIDH
concrete piles
(29.4m long at Pier 2
& 33m long at Pier 3)

Section A-A'
at Pier 2
(Pier 3 similar)

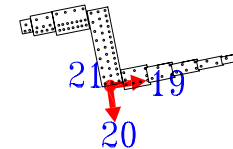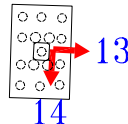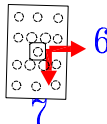

Foundation Plan