



Crescent City - Hwy 101/Smith River Bridge
Caltrans Bridge No. 1-20 (01-DN-101-36.06)
CSMIP Station No. 99190

SENSOR LOCATIONS

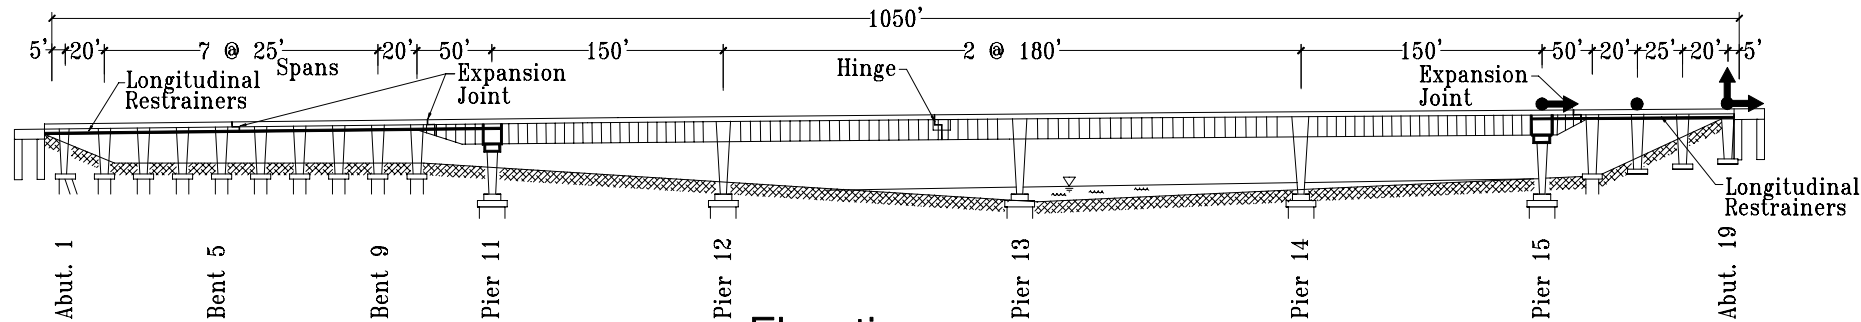


Elevation


N
N_{ref}
Structure Reference
Orientation: N_{ref} = 10°

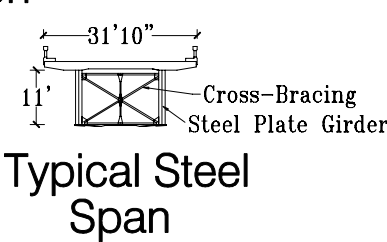

Typical Steel Span

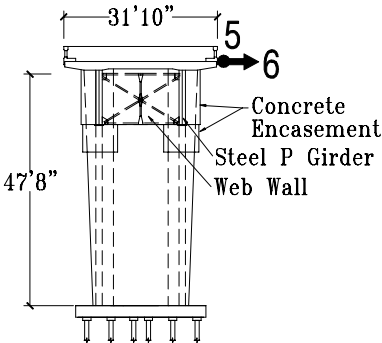

W/E Elevation Pier 15

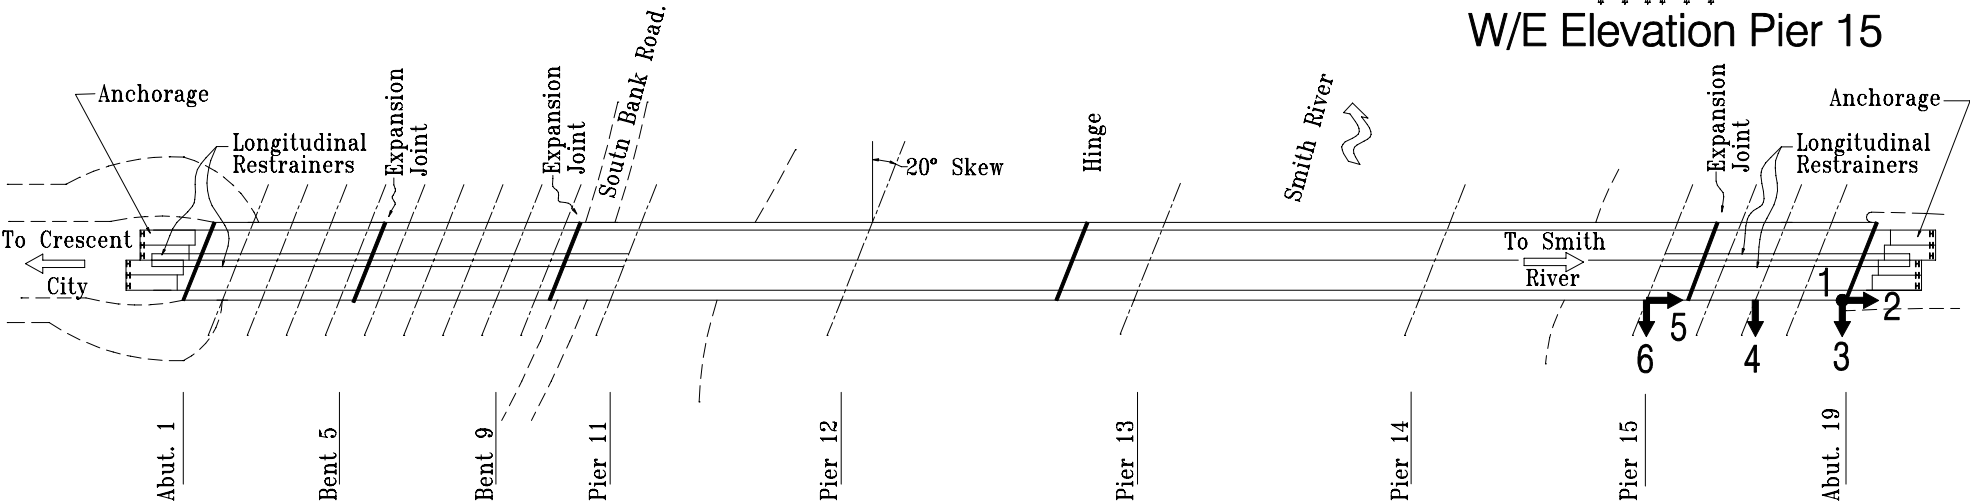

Deck Level Plan