

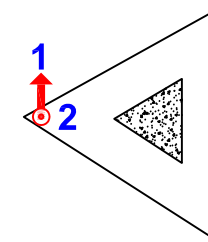



CA: Los Angeles, Century City South Tower - 44 Story Office Building
NSMP Station No: 981

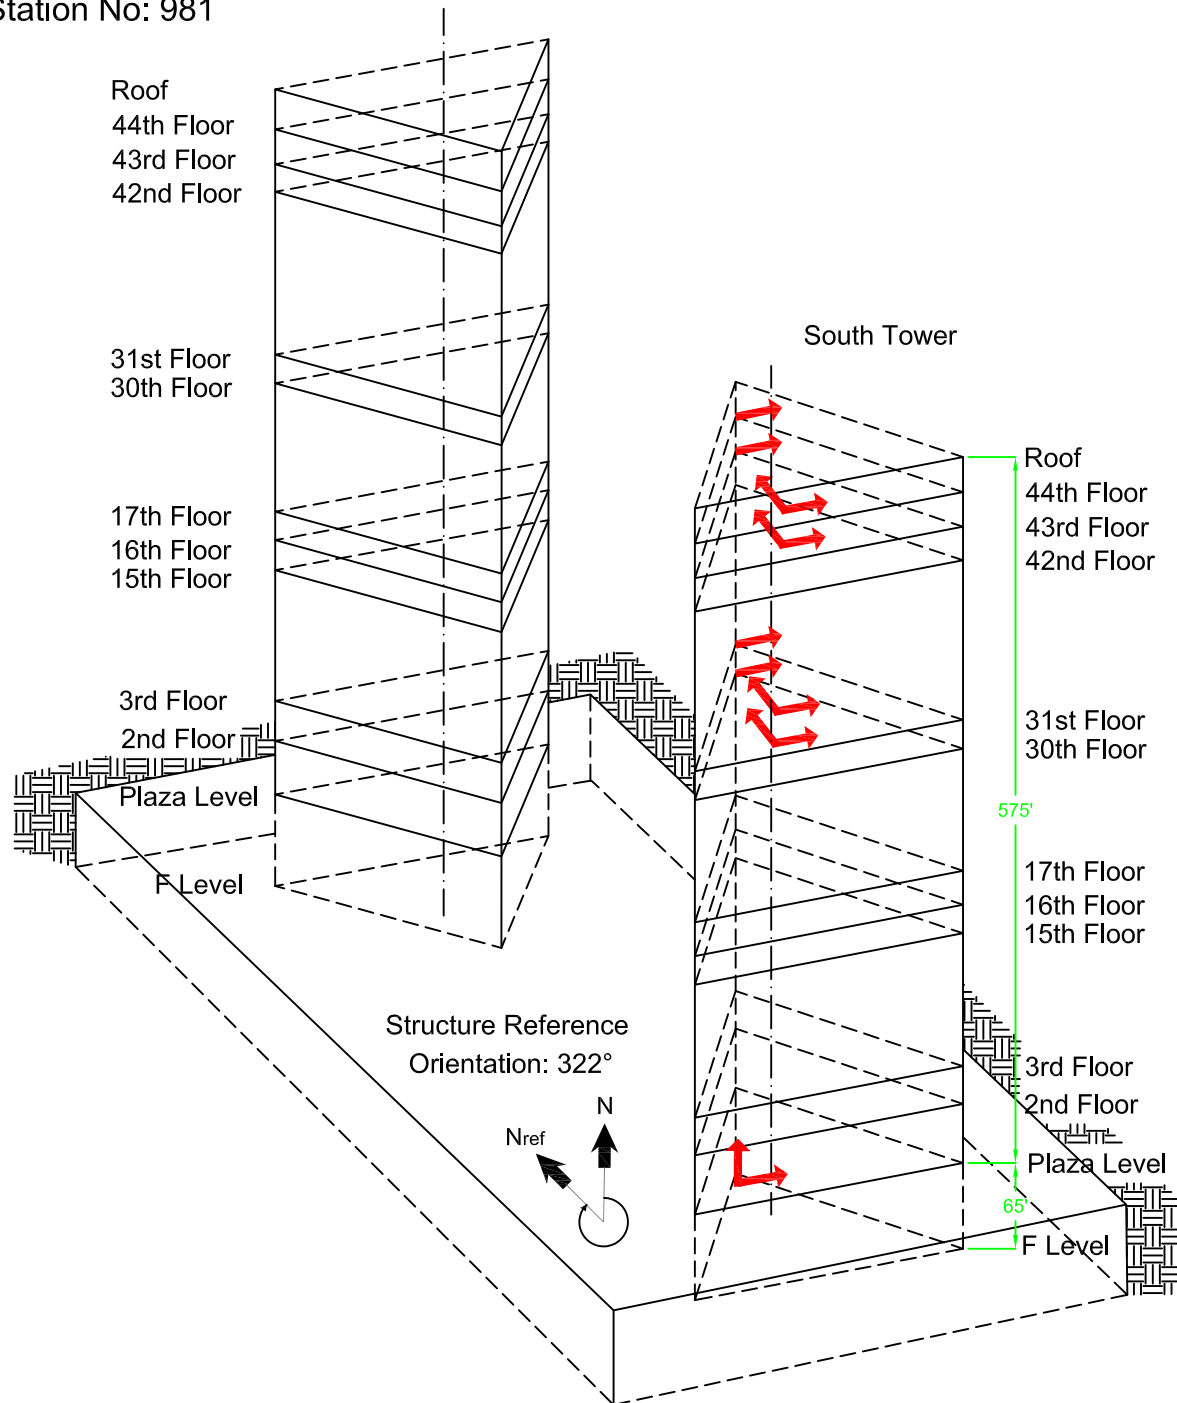


F Level

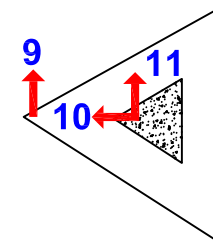


Forty-Second Floor

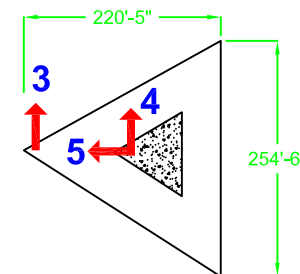


Thirtieth Floor

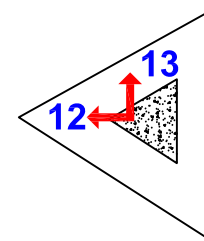

Forty-Third Floor

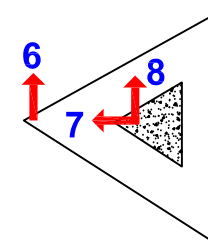

Thirty-First Floor

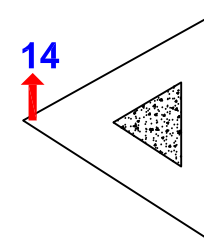

Forty-Fourth Floor

Structure Reference
Orientation: 322°

