

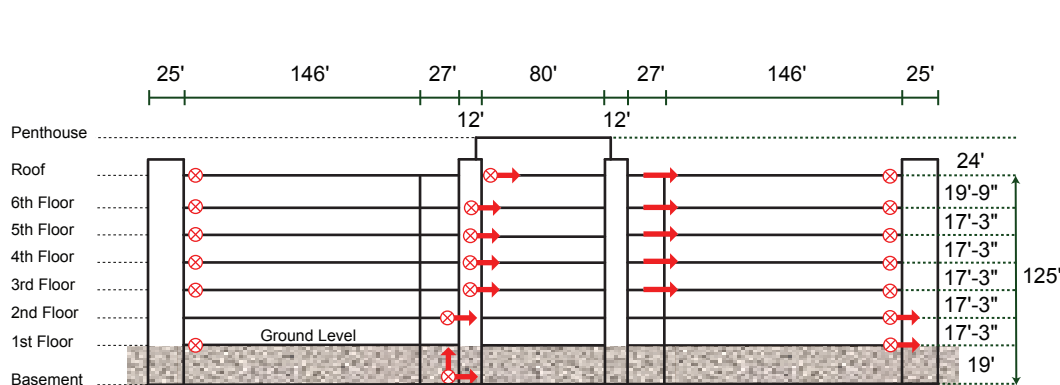


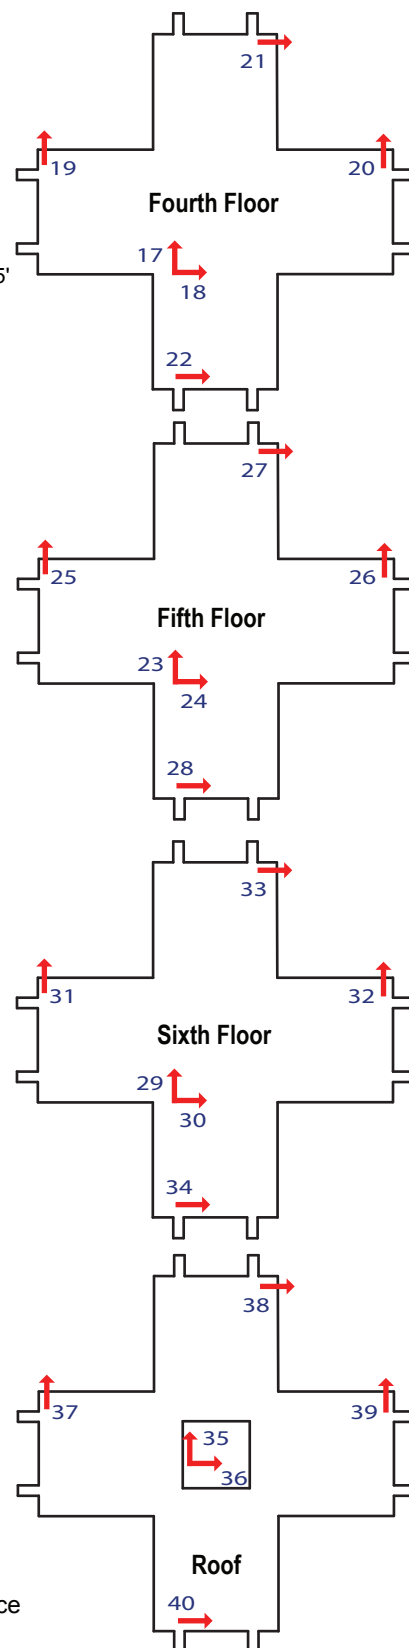

Elevation View Looking Reference North
 The scaling factor of the elevation view is double with respect to the plan views

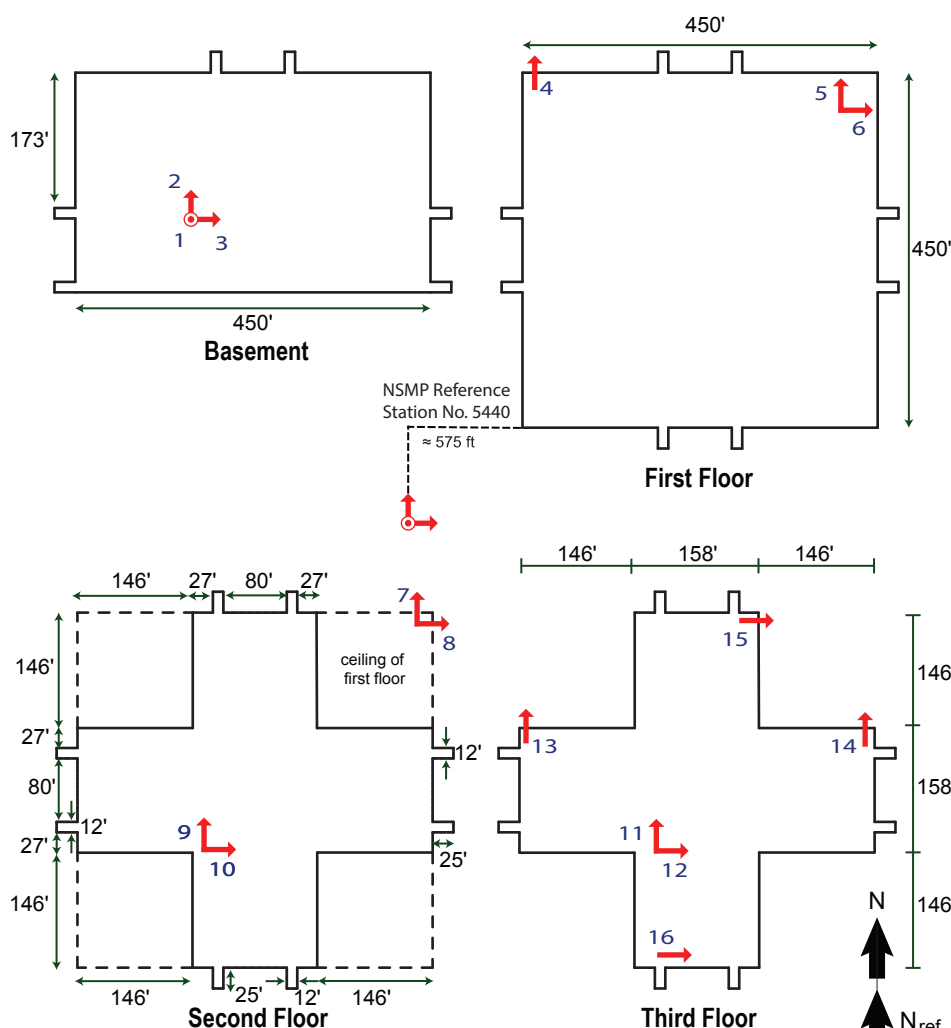

SENSOR LOCATIONS